
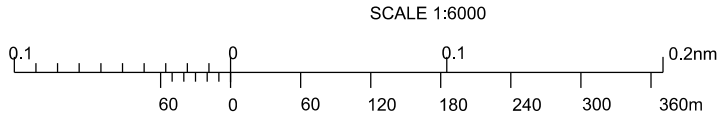



RWY	DIRECTION (TRUE)	THR	BEARING STRENGTH
10	101°	41°57'16.08"N 045°30'07.76"E	PCN 16 F/C/Y/T RWY, all TWYs and aprons
28	281°	41°57'08.31"N 045°30'56.61"E	

TAXIWAYS WIDTH, SURFACE
TWY A : 16 M Asphalt-concrete


ELEV IN FEET
DIST IN M
BRG ARE MAG
VAR 6°E (2015)

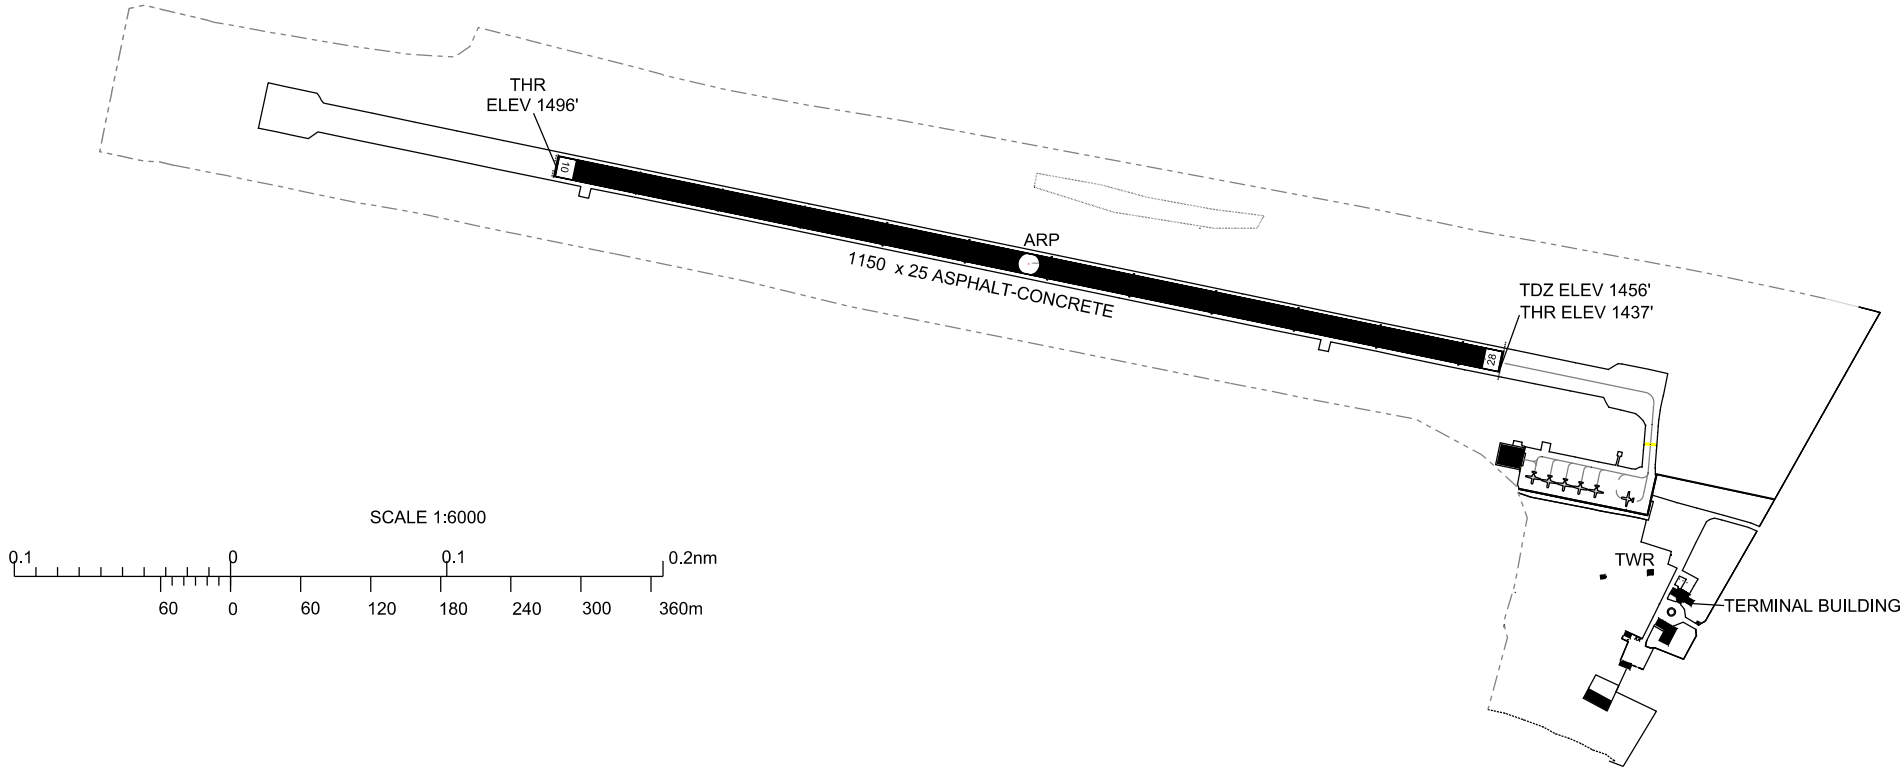

MARKING AIDS RWY 10/28 AND EXIT TWY

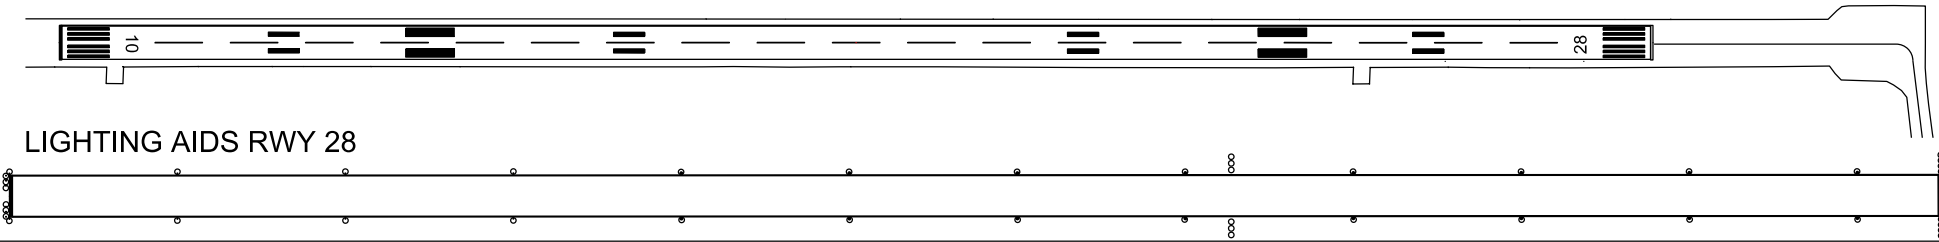

LIGHTING AIDS RWY 28

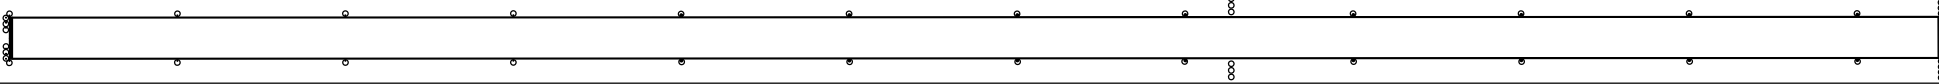

Changes: TELAVI TWR frequency added