

ADD = Added chart, REV = Revised chart, DEL = Deleted chart.

ACT	PROCEDURE IDENT	INDEX	REV DATE	EFF DATE
-----	-----------------	-------	----------	----------

No revision activity since Disc 26-2010

TERMINAL CHART NOTAMS

Chart NOTAMs for Airport UWKS

Type: Terminal

Effectivity: Temporary

Begin Date: Immediately

End Date: Until Further Notice

PAPI rwy 06/24 with angle 3°/2.67° ops.

General Info

Cheboksary, RUS

N 56° 05.4' E 47° 20.9' Mag Var: 11.2°E

Elevation: 560'

Public, IFR, Control Tower, Customs availble on a restrcted basis

Fuel: Jet A-1

Repairs: Minor Airframe, Minor Engine

Time Zone Info: GMT+3:00 uses DST

Runway Info

Runway 06-24 8241' x 161' asphalt

Runway 24-6 8241' x 161' asphalt

Runway 06 (62.0°M) TDZE 560'

Lights: Edge, ALS

Runway 24 (242.0°M) TDZE 522'

Lights: Edge, ALS

Runway 30 (300.0°M) TDZE 558'

Runway 36 (360.0°M) TDZE 558'


Communications InfoCheboksary Tower **119.3****Notebook Info**

UWKS/CSY
CHEBOKSARY

JEPPESEN
 11 SEP 09 **10-2** **Eff 24 Sep**

CHEBOKSARY, RUSSIA

STAR

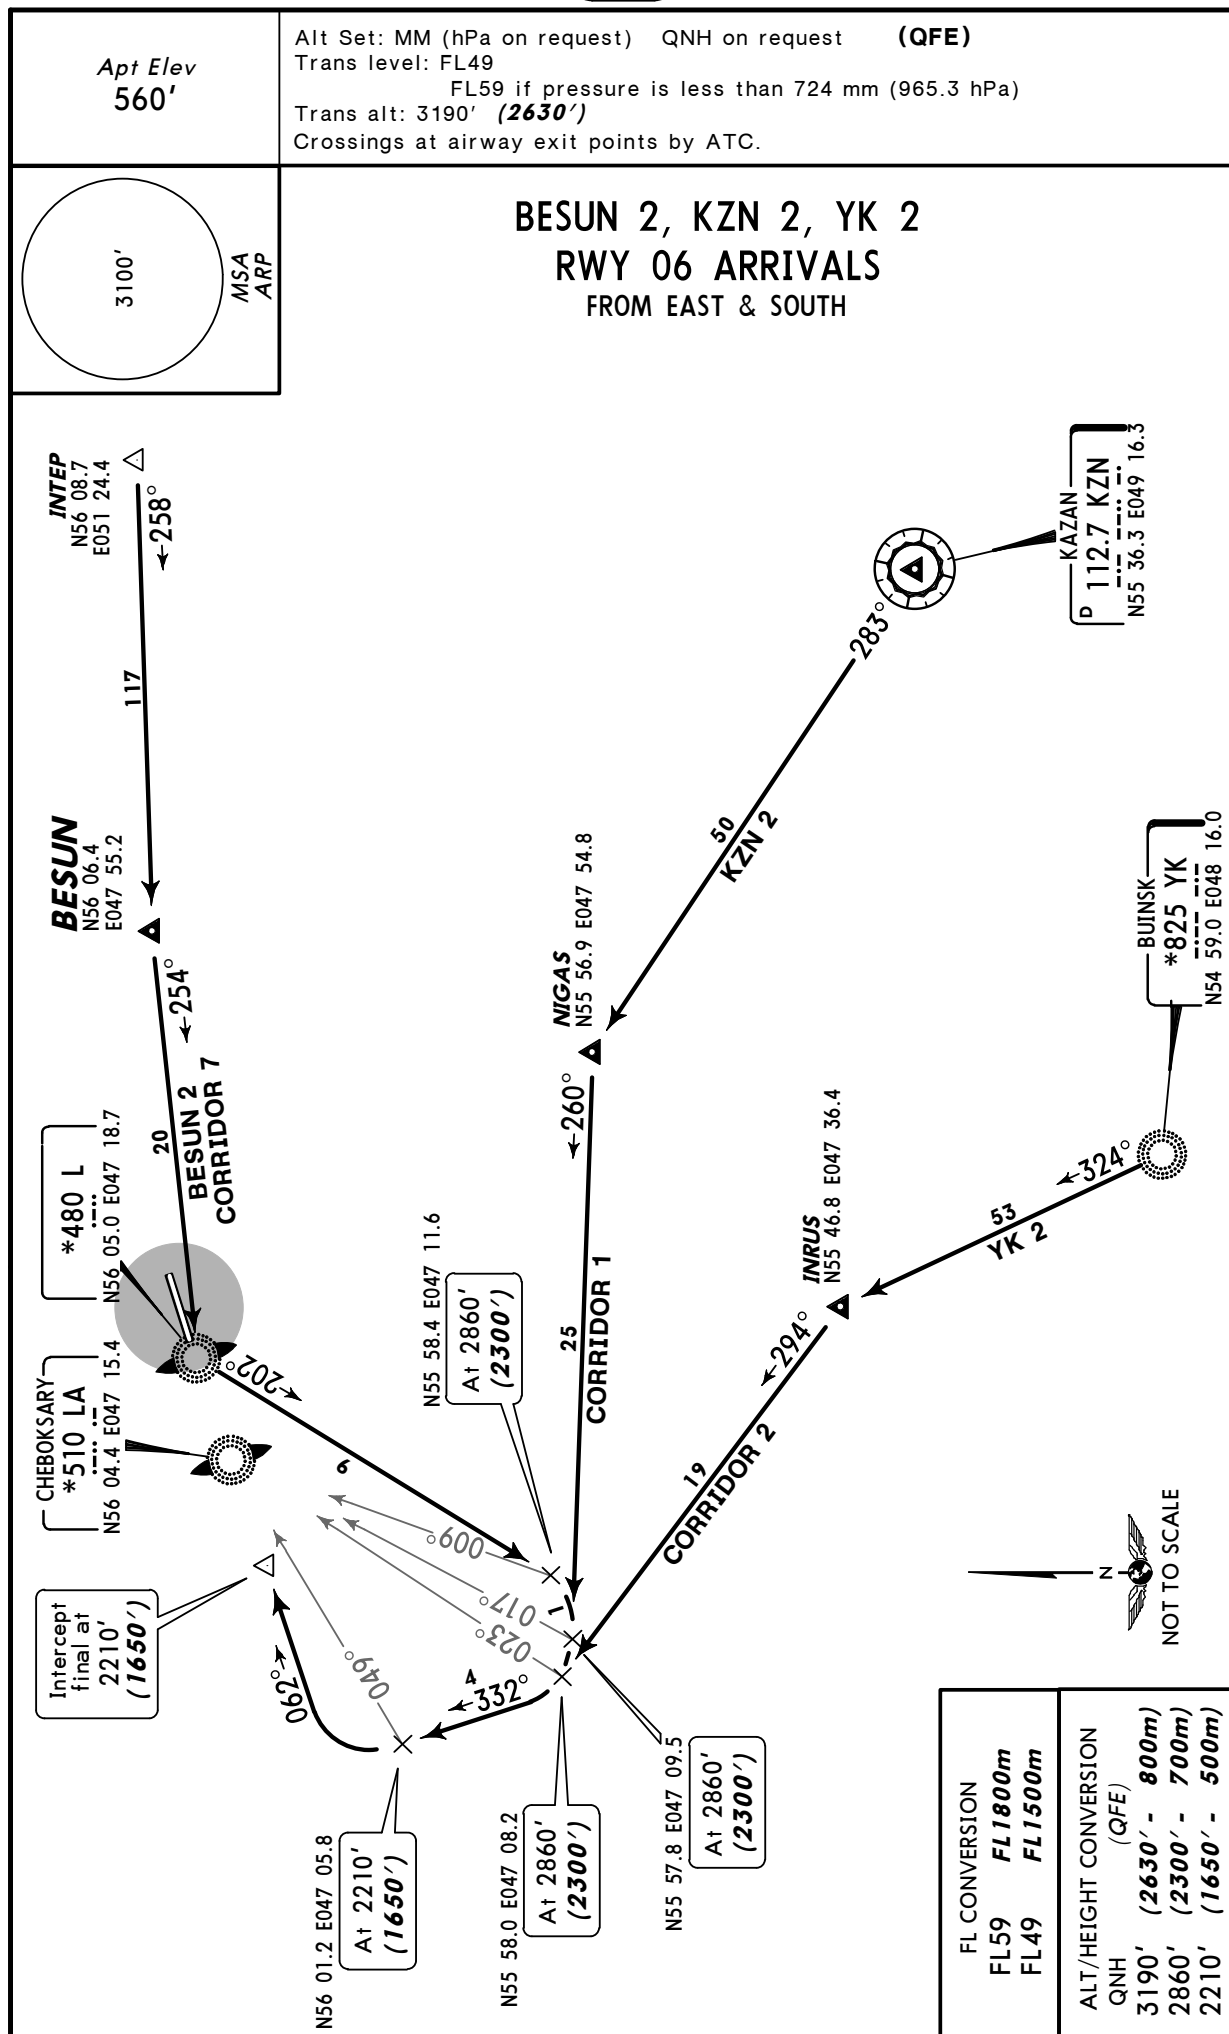


UWKS/CSY
CHEBOKSARY

JEPPESEN
 11 SEP 09 **(10-2A)** Eff 24 Sep

CHEBOKSARY, RUSSIA


STAR

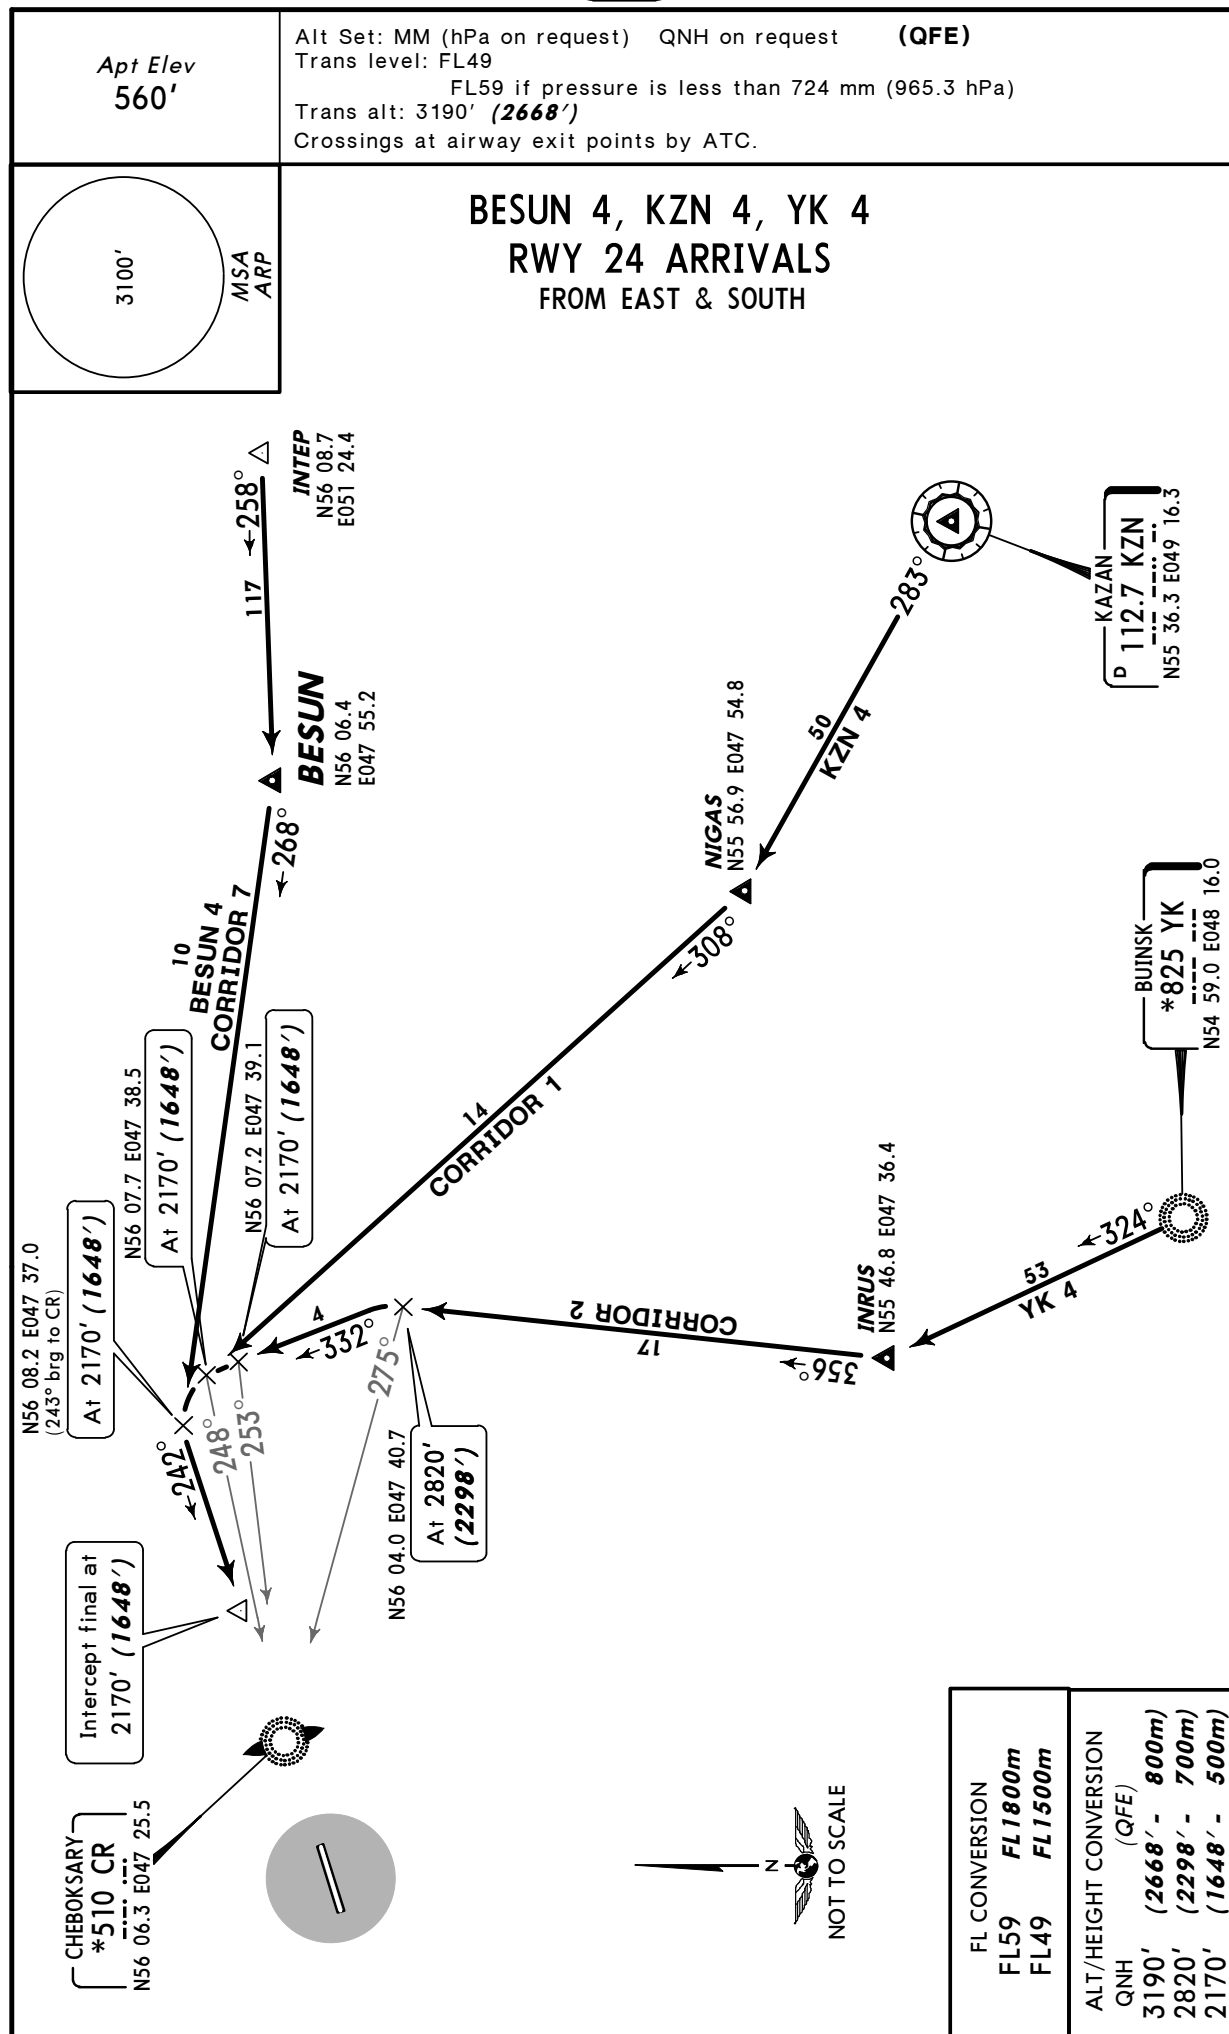

UWKS/CSY
CHEBOKSARY

JEPPESEN
 3 DEC 10 **(10-2B)**


CHEBOKSARY, RUSSIA
STAR

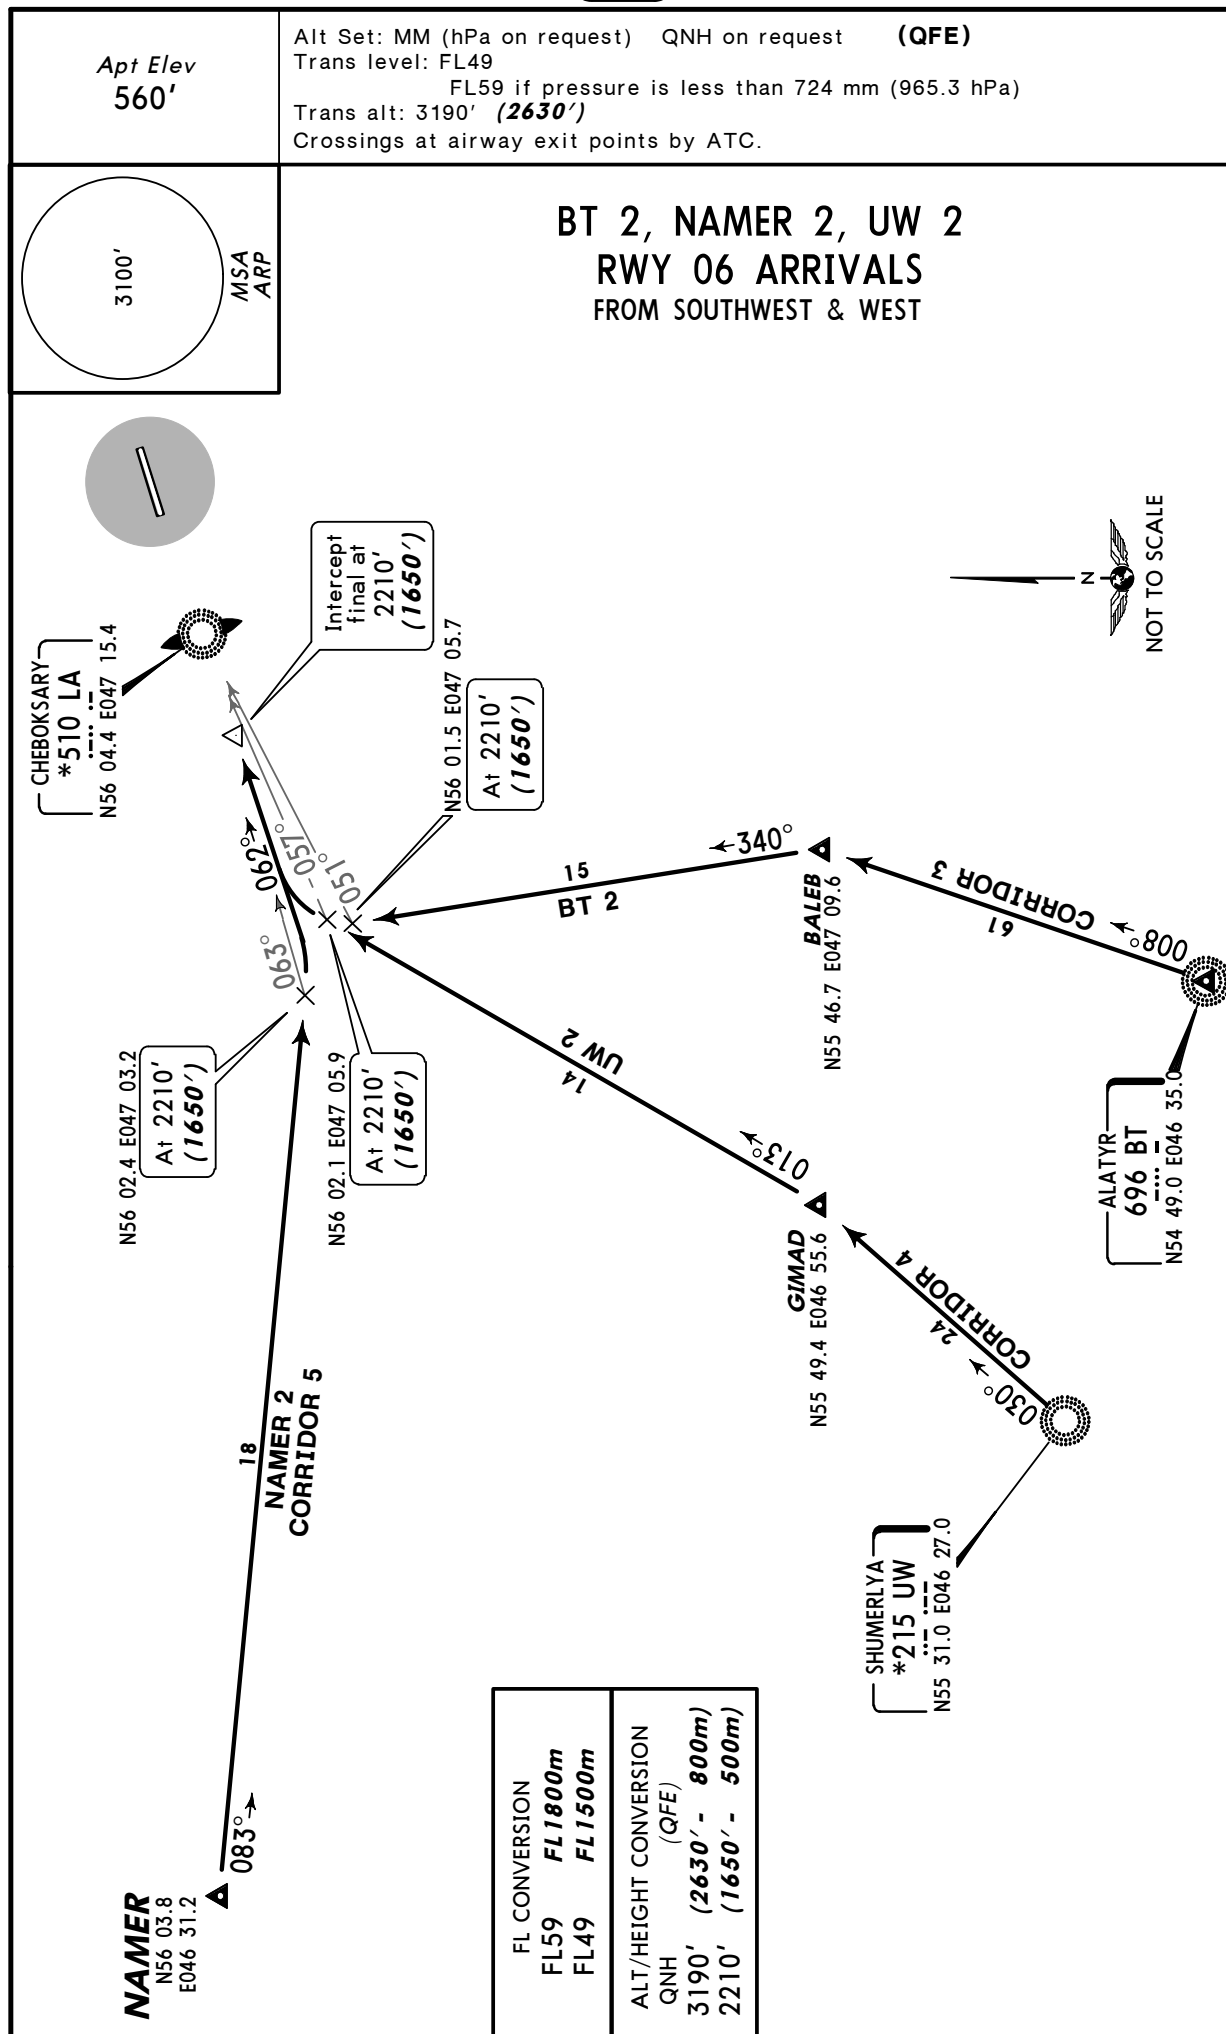

UWKS/CSY
CHEBOKSARY

JEPPESSEN
 3 DEC 10 **(10-2C)**


CHEBOKSARY, RUSSIA
STAR

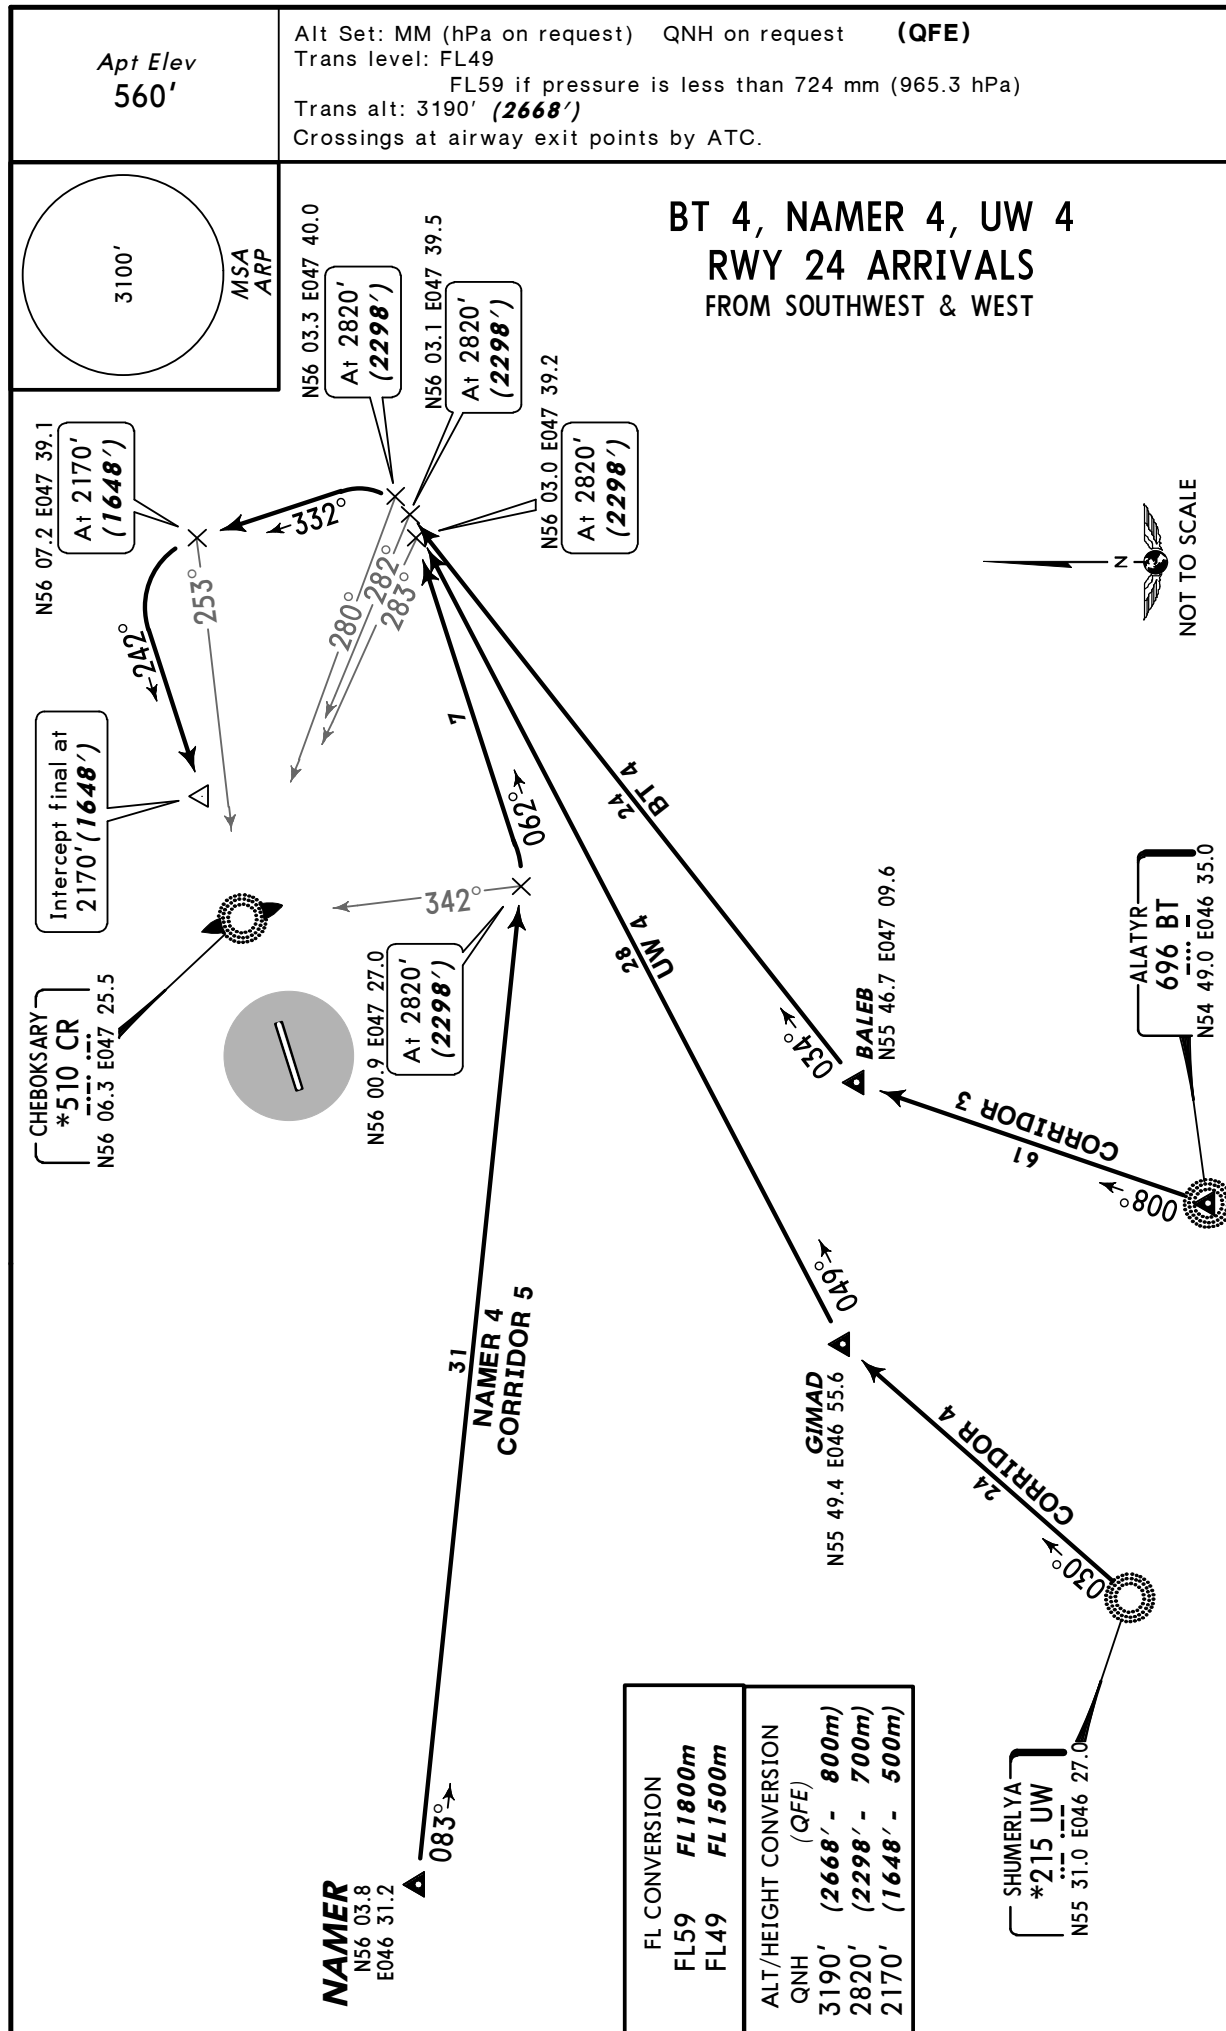

UWKS/CSY
CHEBOKSARY

JEPPesen
 3 DEC 10 **10-3**

CHEBOKSARY, RUSSIA
SID

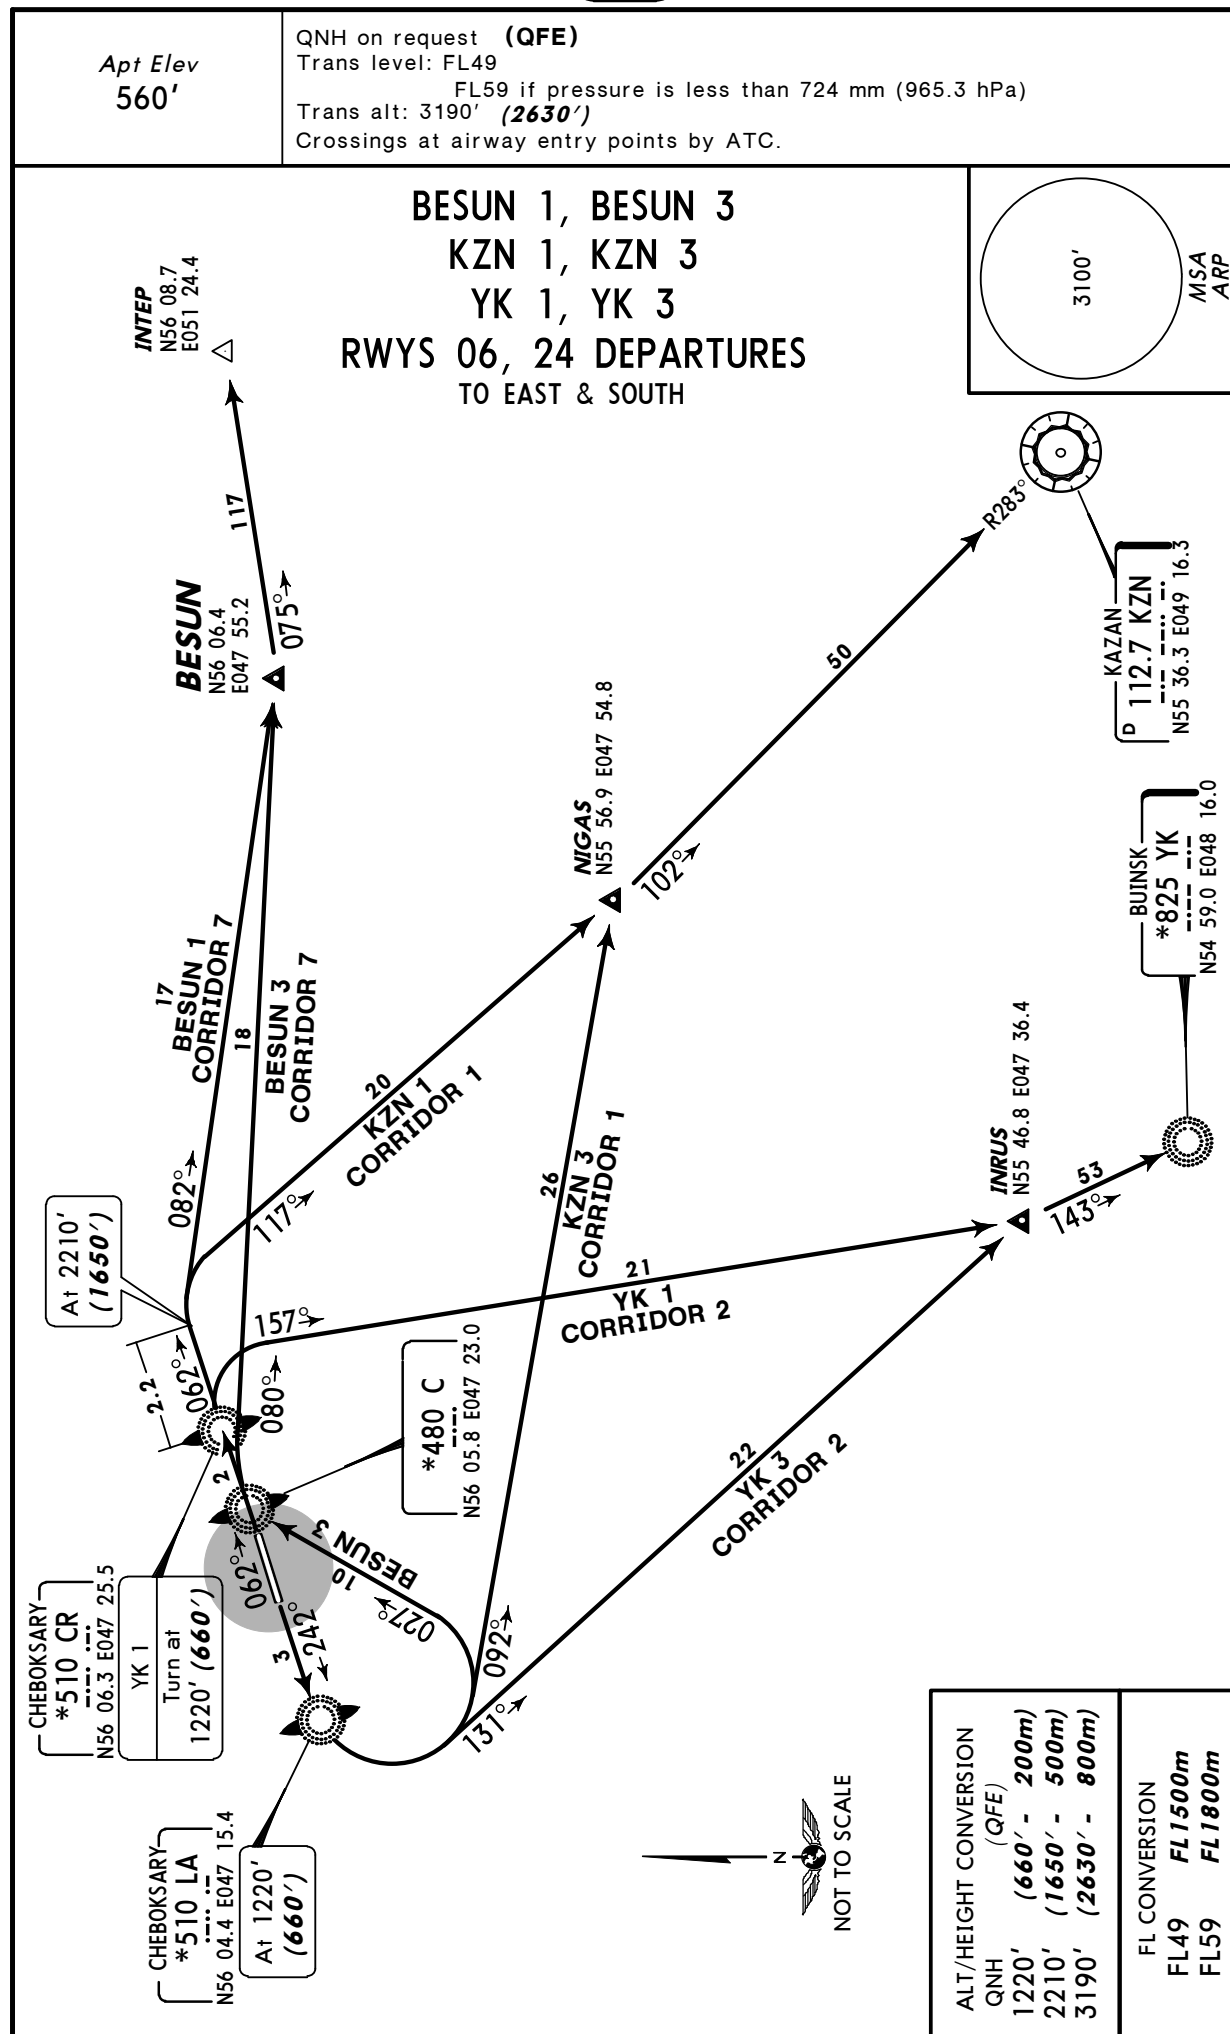


UWKS/CSY
CHEBOKSARY

JEPPESSEN
3 DEC 10 **(10-3A)**

CHEBOKSARY, RUSSIA


SID

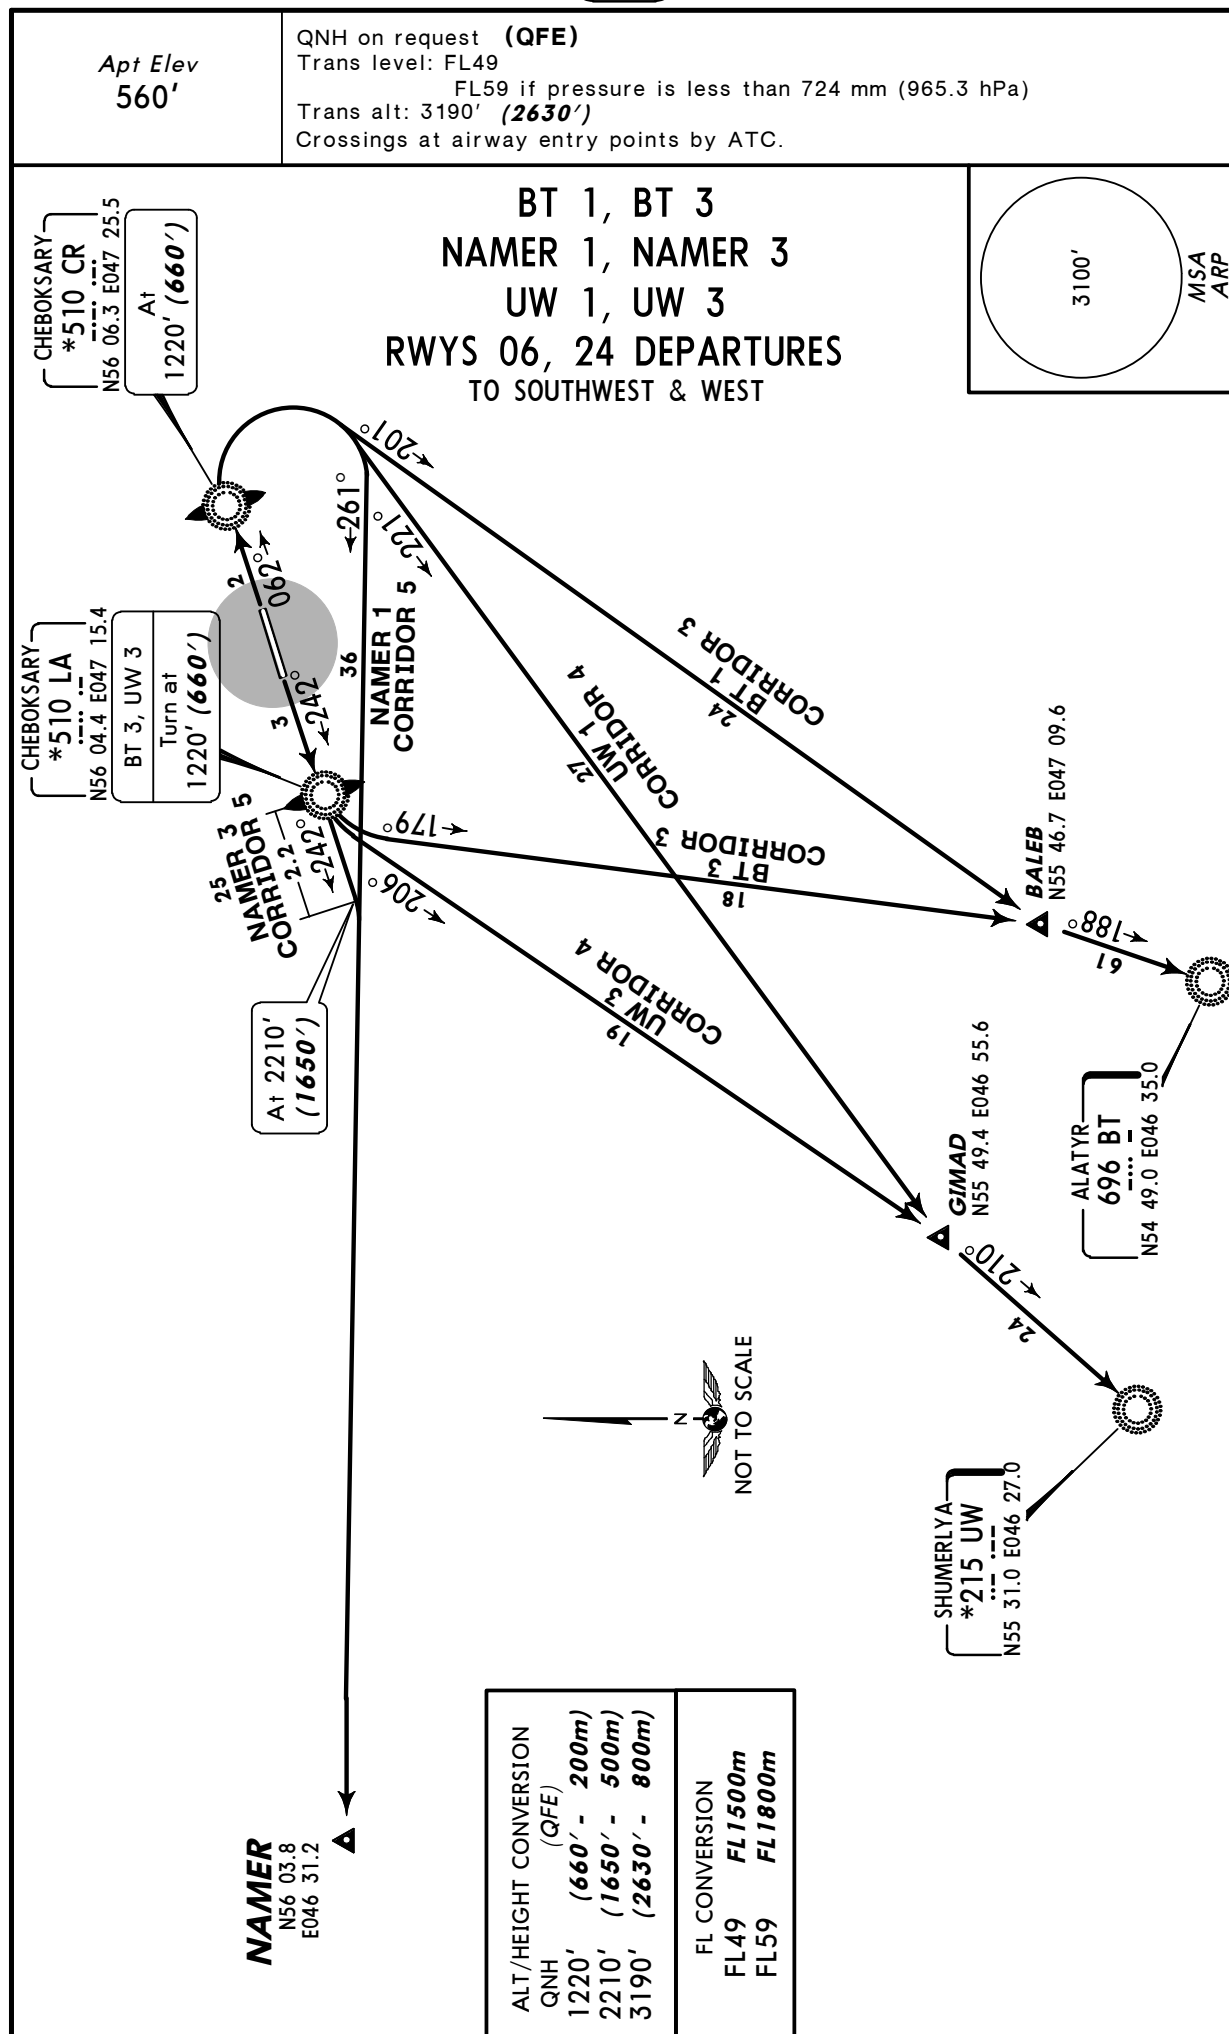

UWKS/CSY
Apt Elev **560'**
N56 05.4 E047 20.9

JEPPESEN
12 OCT 07 **(10-9)** **Eff 25 Oct**

CHEBOKSARY, RUSSIA
CHEBOKSARY

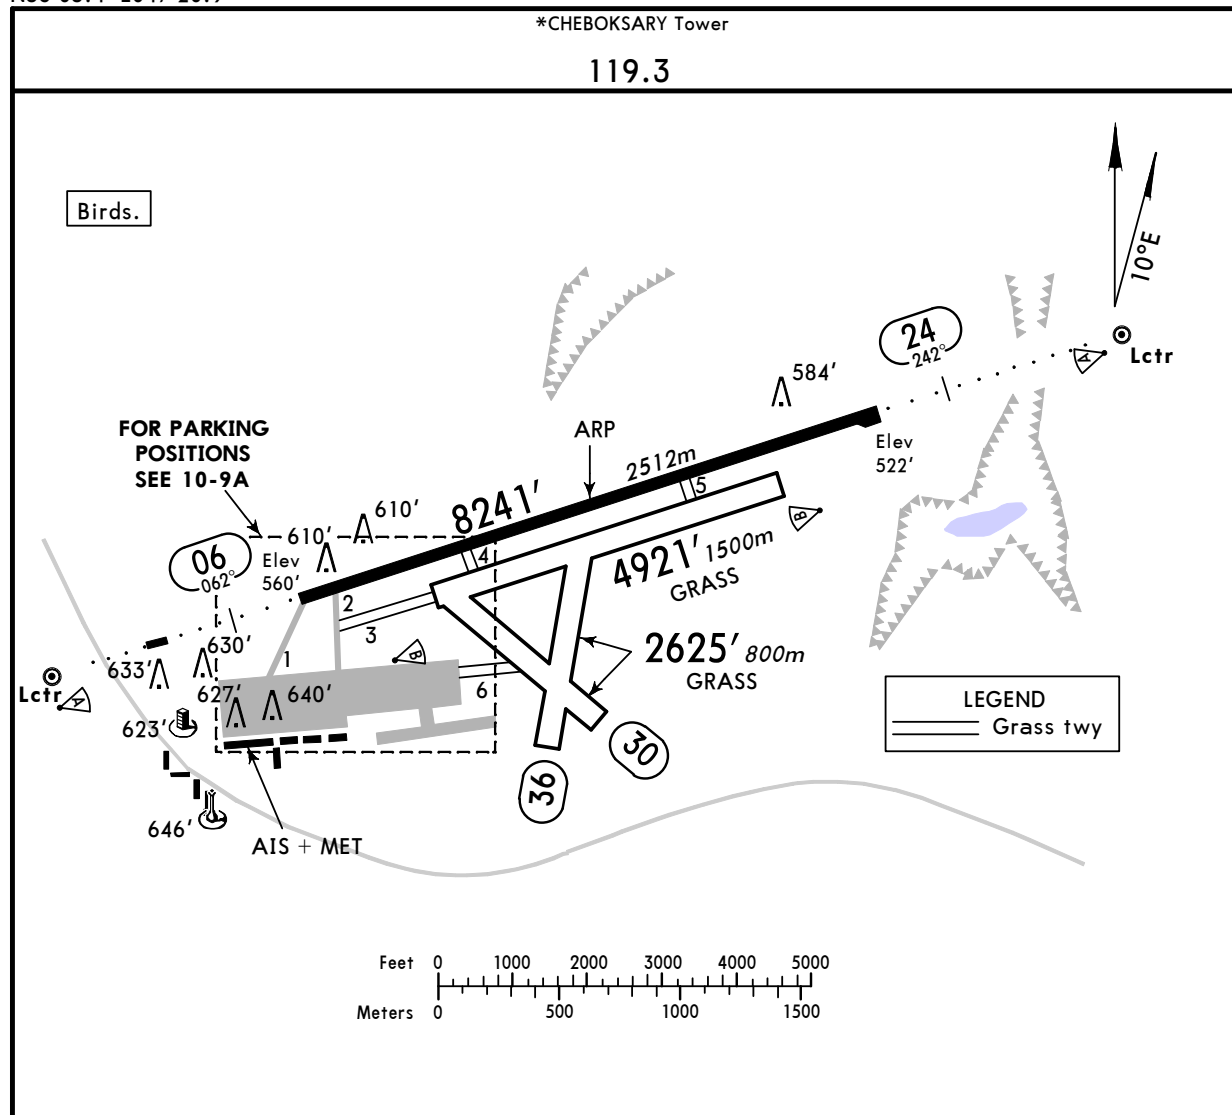

ADDITIONAL RUNWAY INFORMATION					
RWY			USABLE LENGTHS		WIDTH
			Threshold	Landing Beyond Glide Slope	
06 24	HIRL (60m) ALS	RVR		7224' 2202m 7165' 2184m	161' 49m
06 24	Grass runway				328' 100m
30					328' 100m
36					328' 100m

TAKE-OFF		
AIR CARRIER (JAA)		
Main Rwy 06/24		
	LVP must be in force RCLM (DAY only) or RL	RCLM (DAY only) or RL
A		
B	250m	400m
C		
D	300m	



UWKS/CSY

JEPPESEN
12 OCT 07 **(10-9A)** **Eff 25 Oct**

CHEBOKSARY, RUSSIA

CHEBOKSARY

NOT TO SCALE

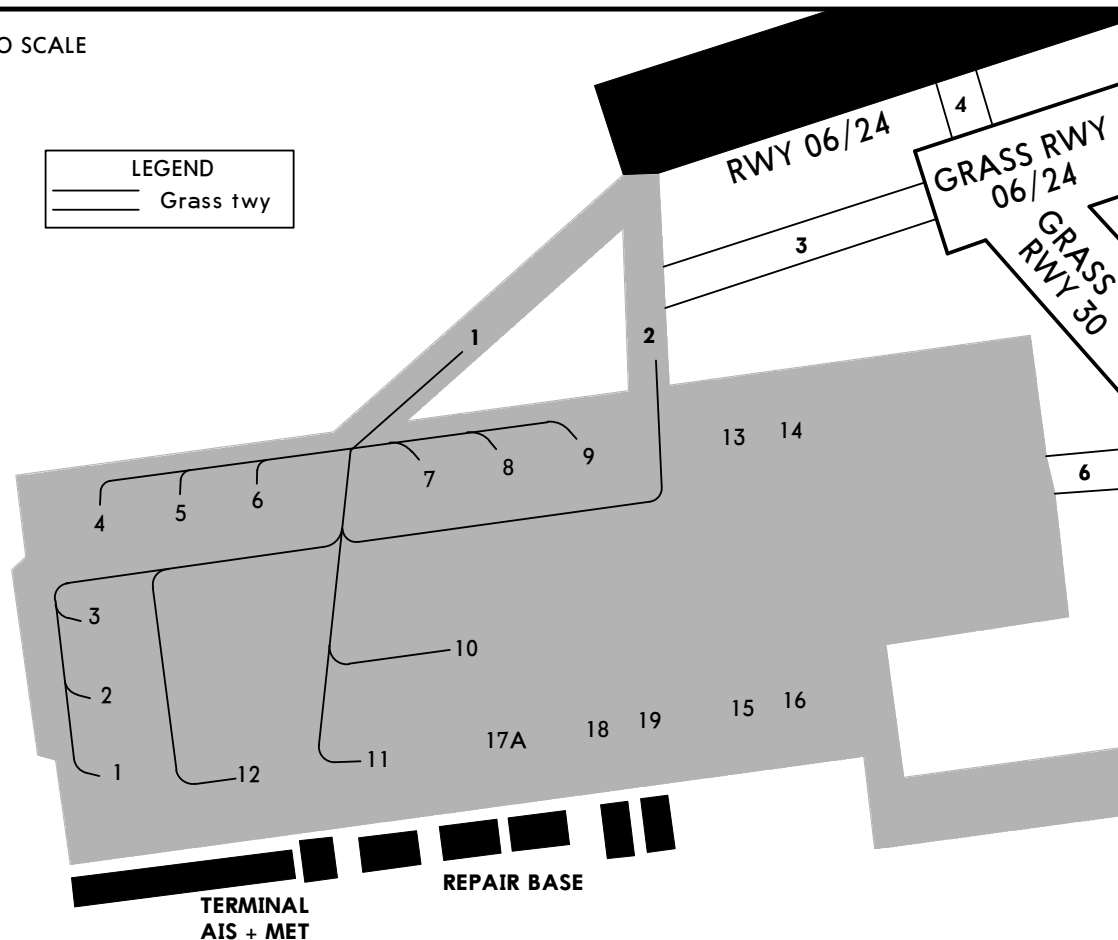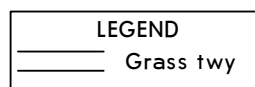

Taxiing of IL-76, TU-154, YAK-42, B-737, AN-12, IL-18 acft types is only via twy 1.
Taxiing of B-737 into stand 12 or into the parking area of stand 1 thru 6 only via twy 1.
Stands 1 thru 17 are available for helicopters.


UWKS/CSY
CHEBOKSARY

JEPPesen
11 SEP 09
Eff 24 Sep (11-1)


CHEBOKSARY, RUSSIA
ILS or 2 NDB Rwy 06

BRIEFING STRIP

*CHEBOKSARY Tower					
119.3					
LOC ILA *110.3	Final Apch Crs 062°	GS LOM 1413' (853')	ILS DA(H) 760' (200')	Apt Elev 560' RWY 560'	3100' MSA ARP
NDB LA *510		Minimum Alt LOM 1420' (860')	NDB MDA(H) 890' (330')		
MISSED APCH: Climb on 062° to 1220' (660'), then turn RIGHT onto 242° climbing to 2860' (2300'), then according to chart.					
Alt Set: MM(hPa on req)		QNH on req (QFE)	Trans level: FL 49 ①	Trans alt: 3190' (2630')	

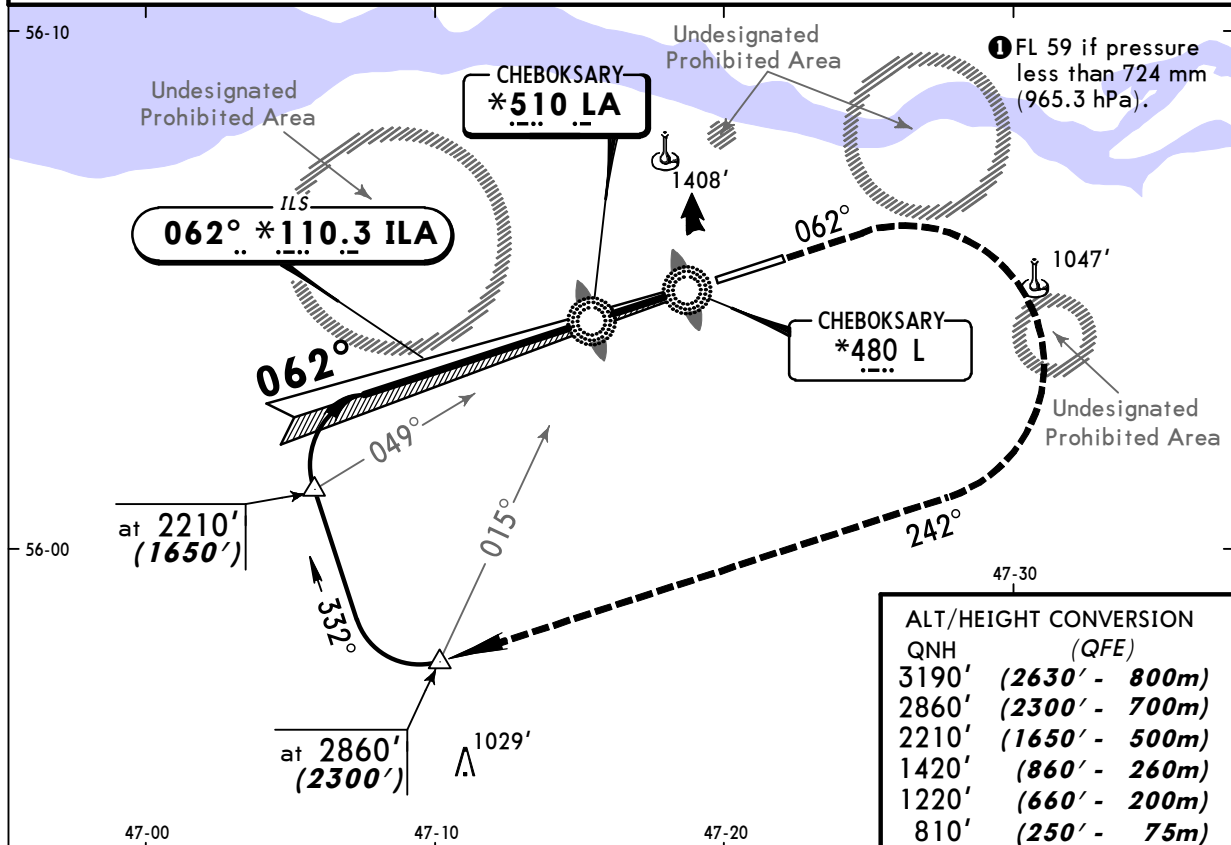

ALT/HEIGHT CONVERSION	
QNH	(QFE)
3190'	(2630' - 800m)
2860'	(2300' - 700m)
2210'	(1650' - 500m)
1420'	(860' - 260m)
1220'	(660' - 200m)
810'	(250' - 75m)

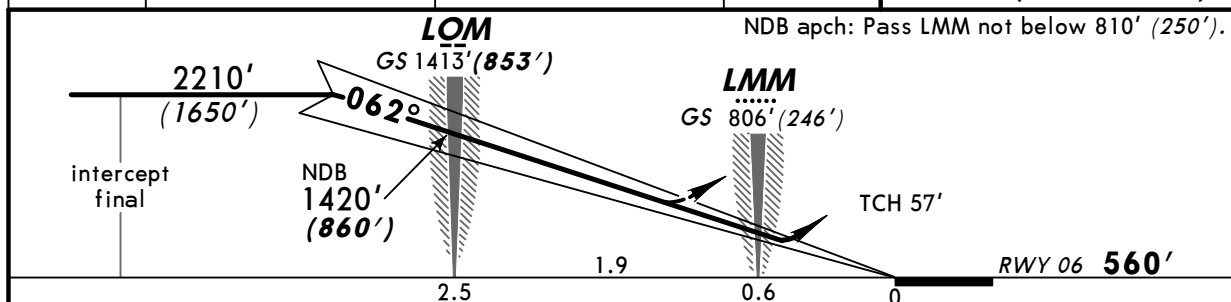

Gnd speed-Kts	70	90	100	120	140	160	ALS	1220' (660')	on 062°	242° RT	2860' (2300')
ILS GS 3.00° or NDB Desc Grad 5.2%	377	484	538	646	753	861					

STRAIGHT-IN LANDING RWY 06					
ILS		LOC (GS out)	NDB		
DA(H) 760' (200')			MDA(H) 890' (330')		
FULL	ALS out			ALS out	
A	1200m		NOT AUTH		
B					
C					
D					
			RVR 1500m VIS 1600m		

PANS OPS

