

List of pages in this Trip Kit

Trip Kit Index

Airport Information For UNAA

Terminal Charts For UNAA

Revision Letter For Cycle 08-2013

Change Notices

Notebook

General Information

Location: Abakan Rus
IATA Code: ABA
Lat/Long: N53° 44.4' E091° 23.1'
Elevation: 830 ft

Airport Use: Public
Magnetic Variation: 4.0°E

Fuel Types: Jet A-1
Repair Types: Minor Airframe, Minor Engine
Customs: Yes
Airport Type: IFR
Landing Fee: No
Control Tower: Yes
Jet Start Unit: No
LLWS Alert: No
Beacon: No

Sunrise: 2256 Z
Sunset: 1254 Z,

Runway Information

Runway: 02R
Length x Width: 10663 ft x 148 ft
Surface Type: asphalt
TDZ-Elev: 830 ft
Lighting: Edge, ALS
Displaced Threshold: 1640 ft




Runway: 20L
Length x Width: 10663 ft x 148 ft
Surface Type: asphalt
TDZ-Elev: 823 ft
Lighting: Edge, ALS
Displaced Threshold: 820 ft

Communication Information

ATIS 126.2 Non-English
Abakan Start Tower 122.0
Abakan Radar Approach Control 134.3
Abakan-Transit Operations 131.7

ATIS
126.2Apt Elev
830'



Alt Set: MM (hPa on request) QNH on request (QFE)
Trans level: FL70
FL80 if pressure is less than 724mm (965.3 hPa)
Trans alt: 5430' (4600')

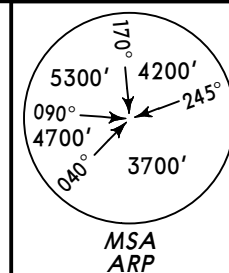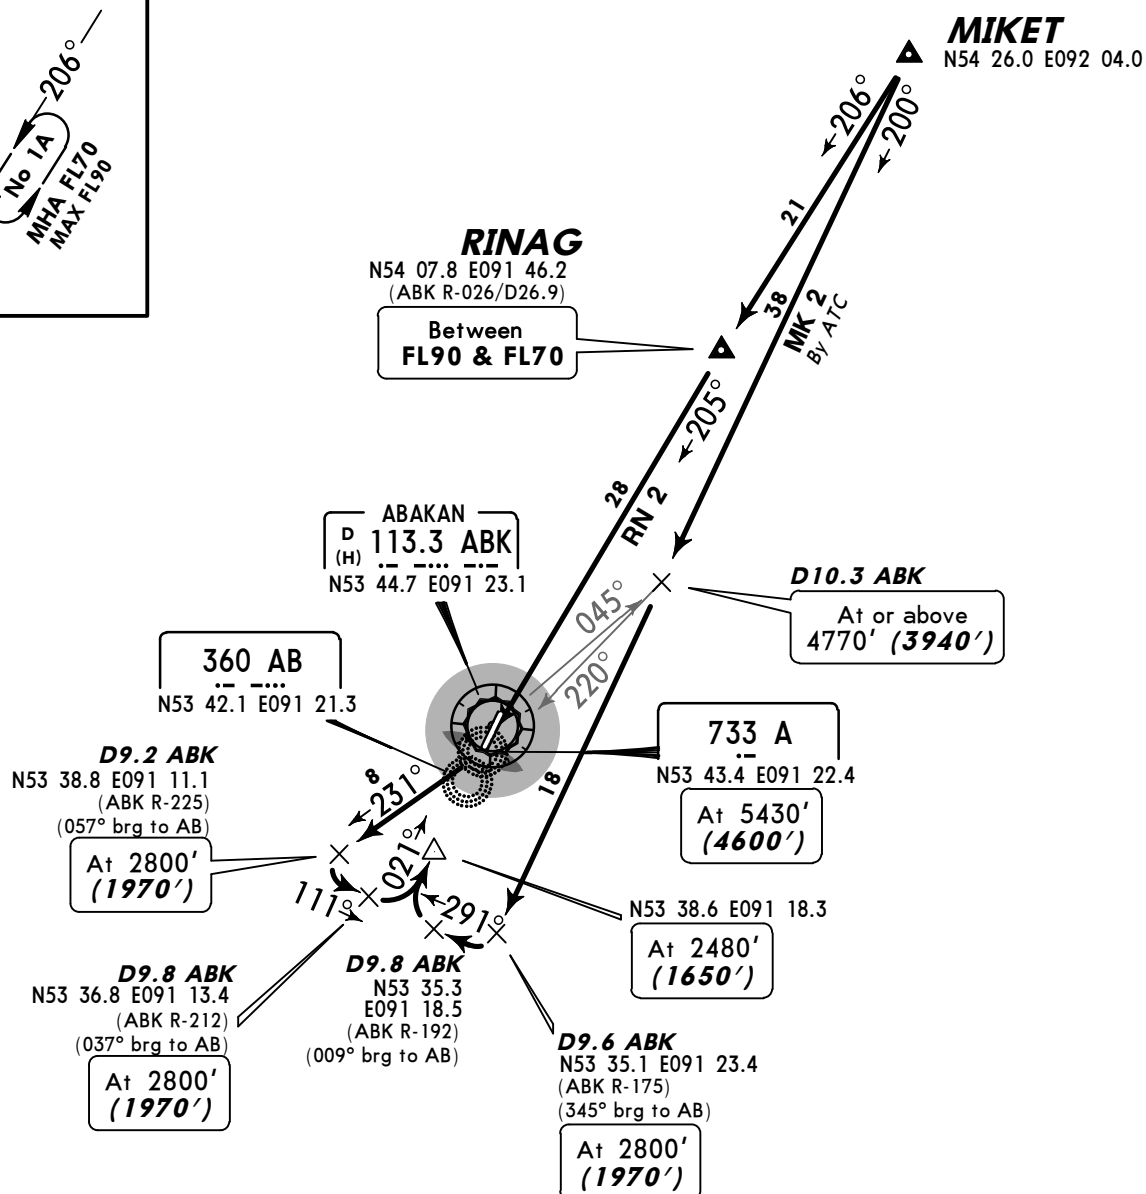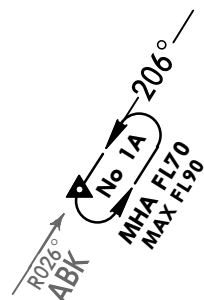MK 2, RN 2
RWY 02R ARRIVALSHOLDING
OVER RINAG



ALT/HEIGHT CONVERSION

QNH	(QFE)
5430'	(4600' - 1400m)
4770'	(3940' - 1200m)
2800'	(1970' - 600m)
2480'	(1650' - 500m)

RN 4
RWY 20L ARRIVAL

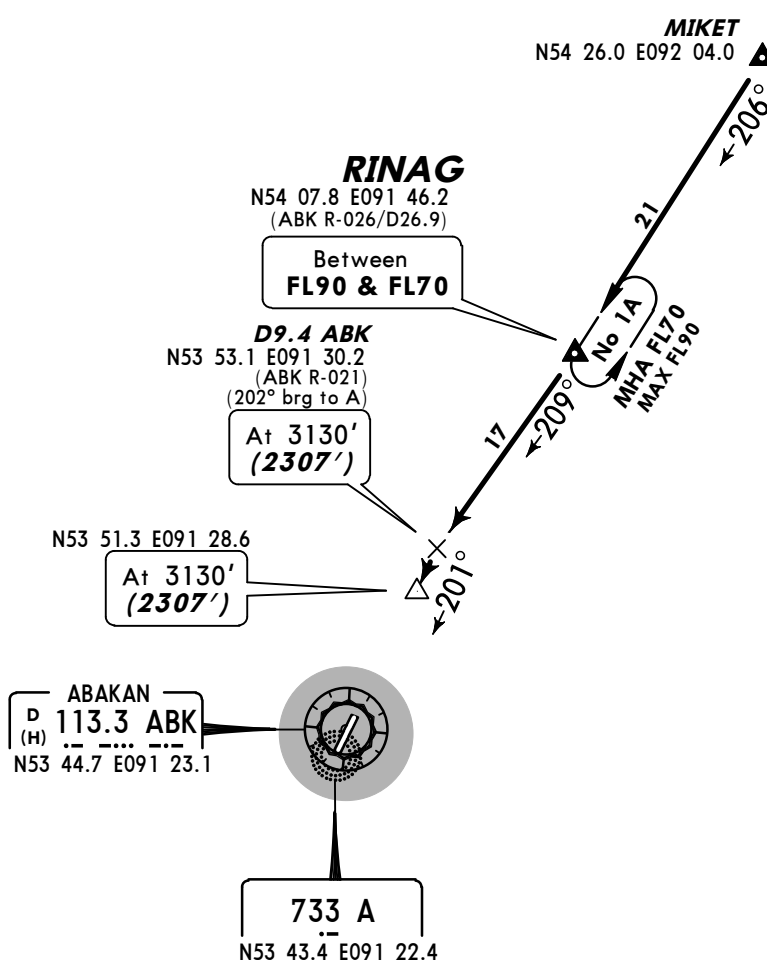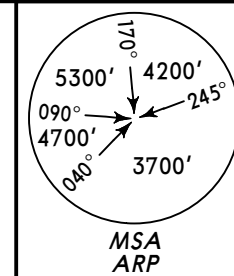


ALT/HEIGHT CONVERSION	
QNH	(QFE)
5430'	(4607' - 1400m)
3130'	(2307' - 700m)

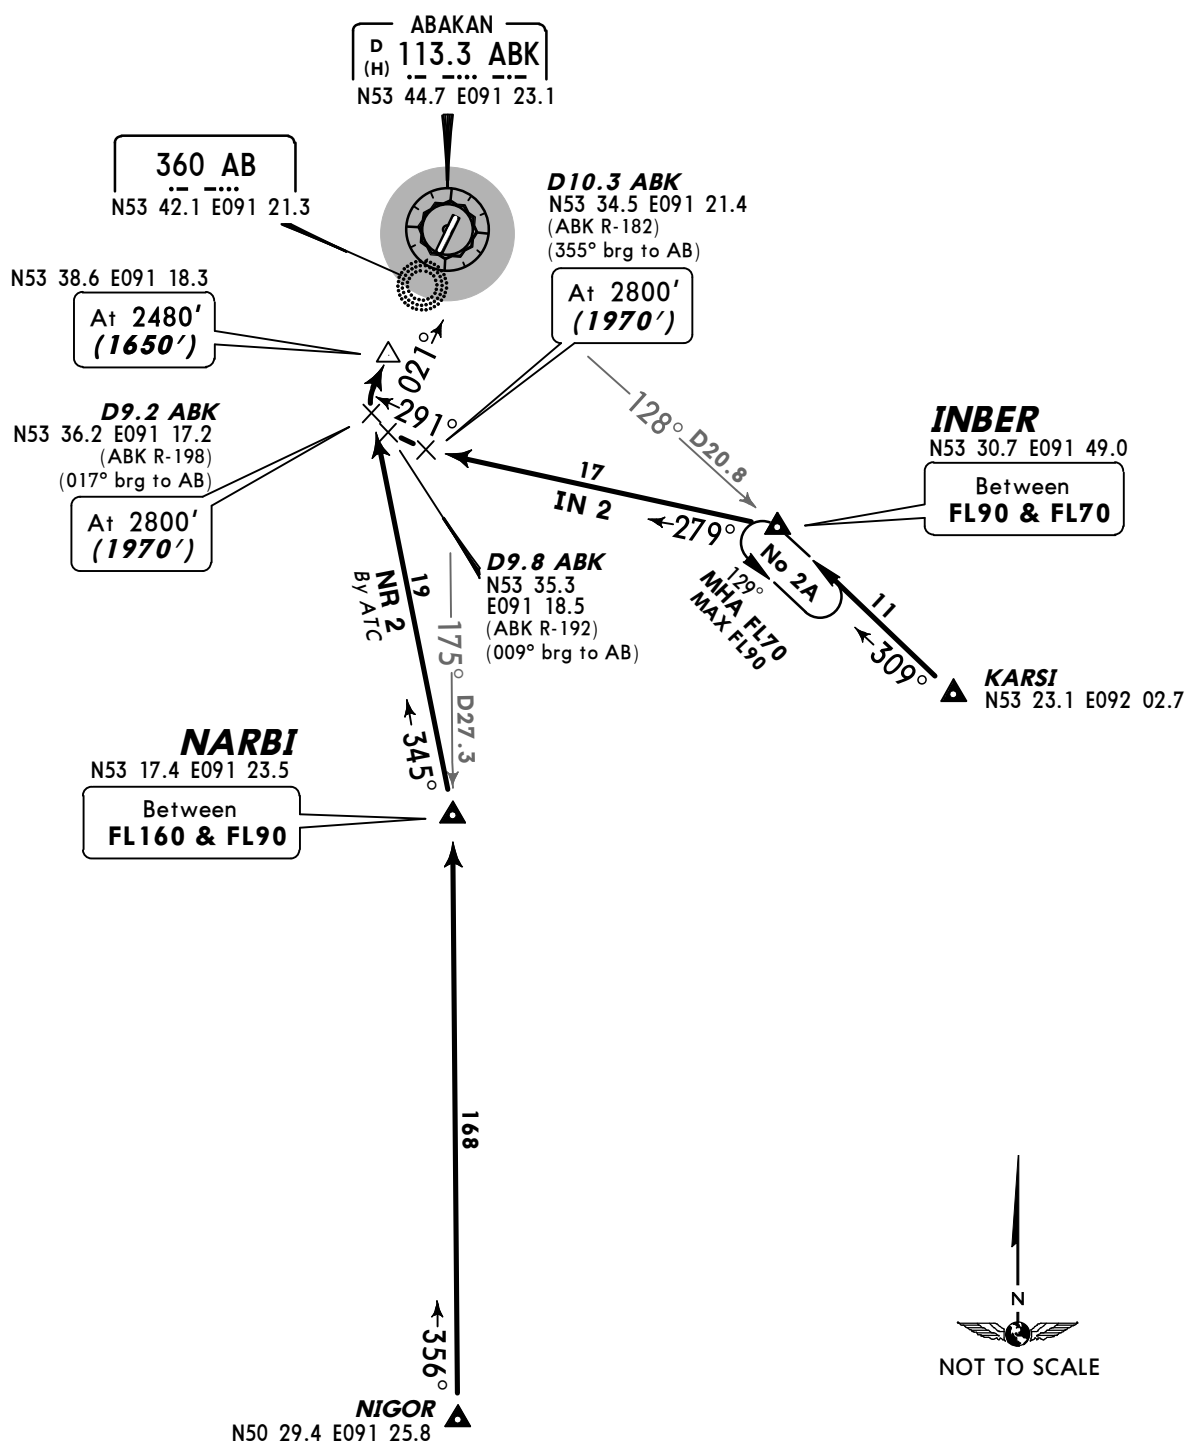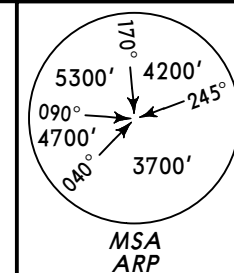ATIS
126.2Apt Elev
830'Alt Set: MM (hPa on request) QNH on request (QFE)
Trans level: FL70
FL80 if pressure is less than 724mm (965.3 hPa)
Trans alt: 5430' (4600')IN 2, NR 2
RWY 02R ARRIVALS



ALT/HEIGHT CONVERSION	
QNH	(QFE)
5430'	(4600' - 1400m)
2800'	(1970' - 600m)
2480'	(1650' - 500m)

Alt Set: MM (hPa on request) QNH on request **(QFE)**
Trans level: FL70
FL80 if pressure is less than 724mm (965.3 hPa)
Trans alt: 5430' **(4607')**

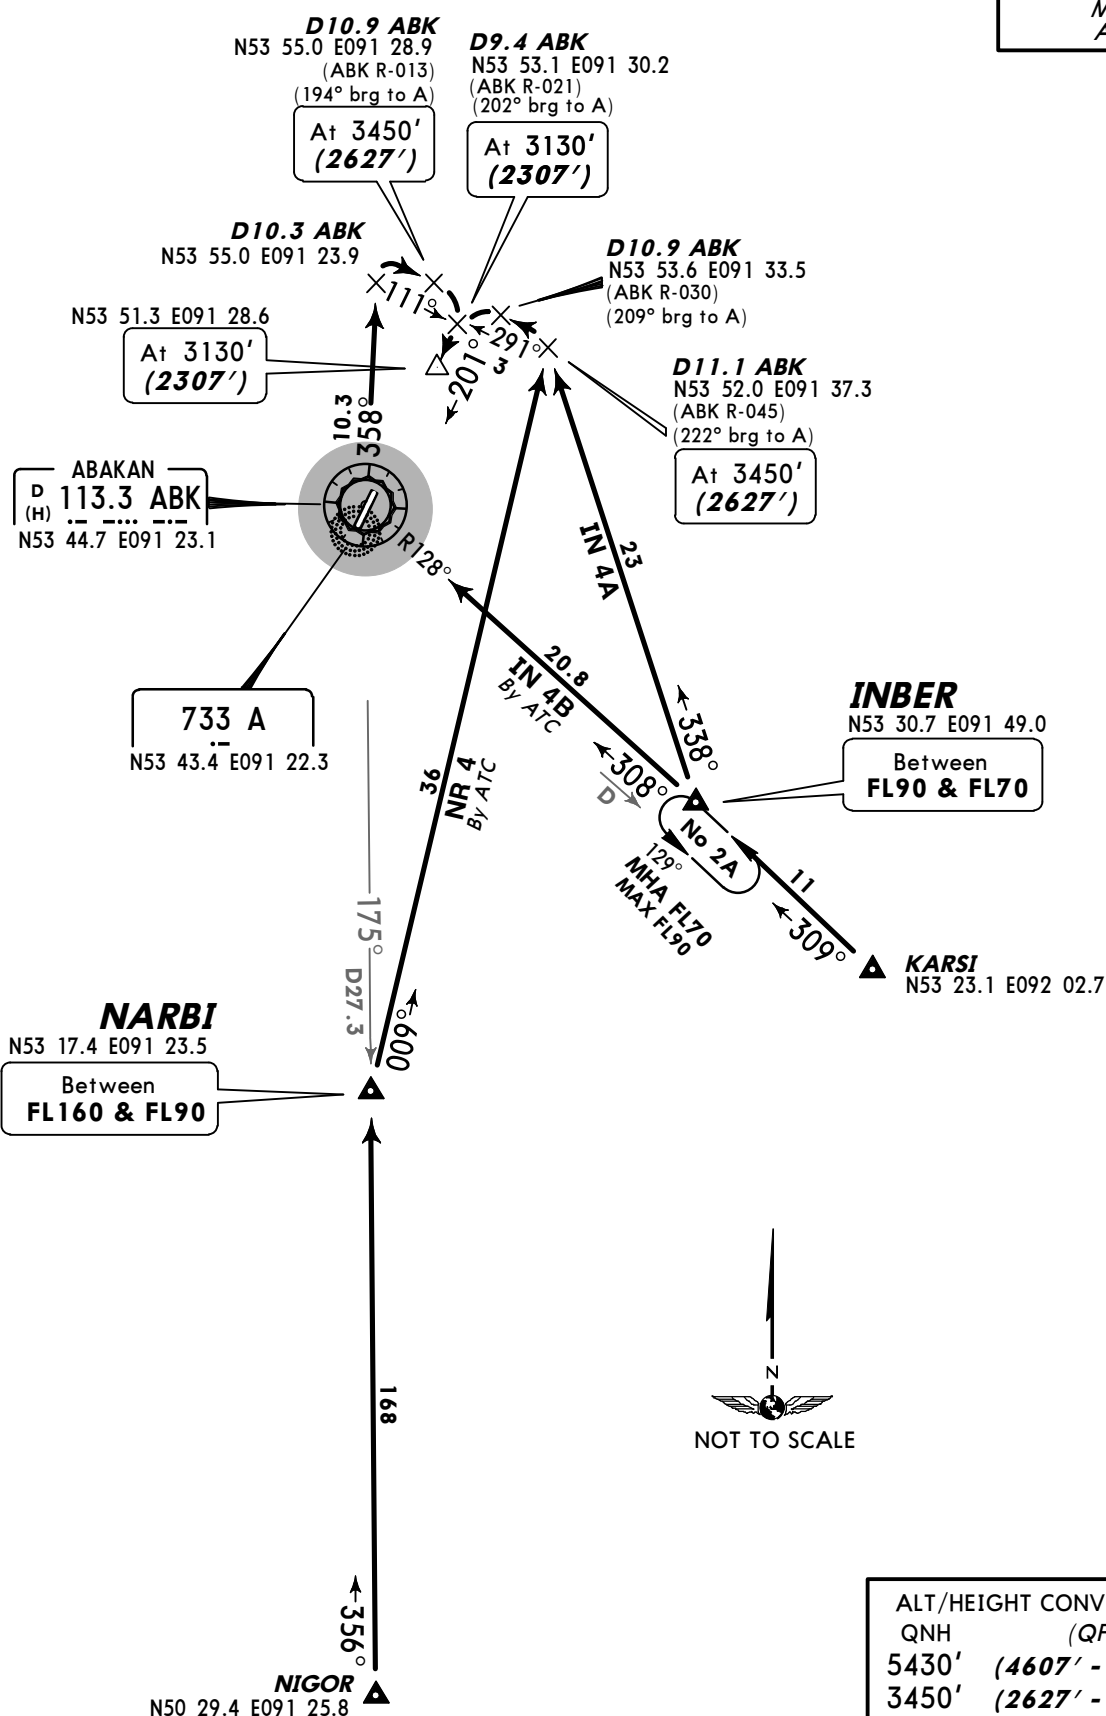

© JEPPESEN, 2012. ALL RIGHTS RESERVED.


Alt Set: MM (hPa on request) QNH on request **(QFE)**
Trans level: FL70
 FL80 if pressure is less than 724mm (965.3 hPa)
Trans alt: 5430' **(4600')**

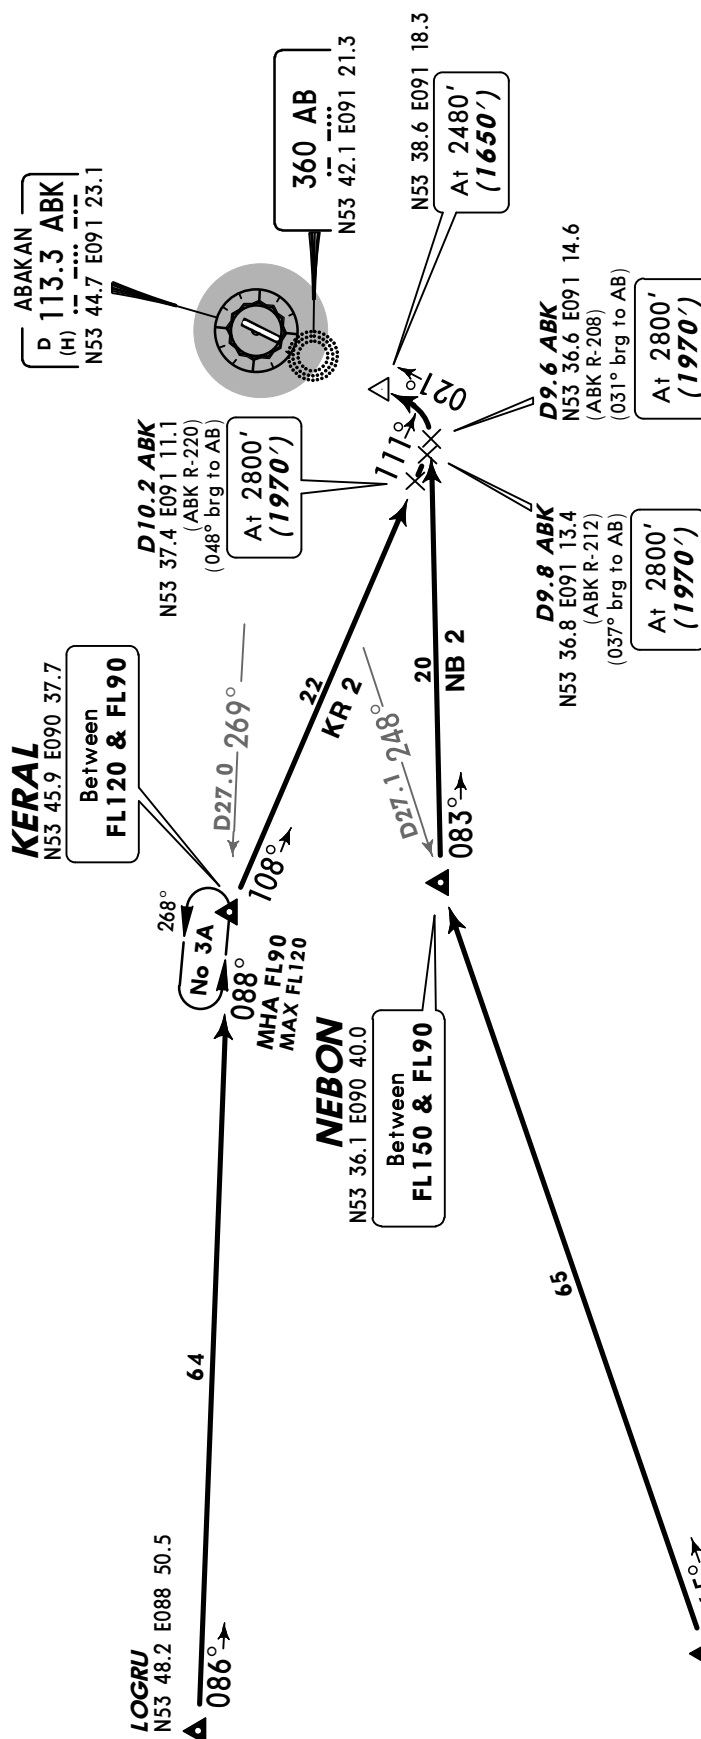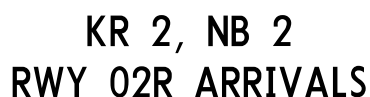

5430' (4600' - 1400m)
2800' (1970' - 600m)
2480' (1650' - 500m)


NOT TO SCALE

ATIS 126.2	Apt Elev 830'	Alt Set: MM (hPa on request) QNH on request (QFE) Trans level: FL70 FL80 if pressure is less than 724mm (965.3 hPa) Trans alt: 5430' (4607')
---------------	------------------	---

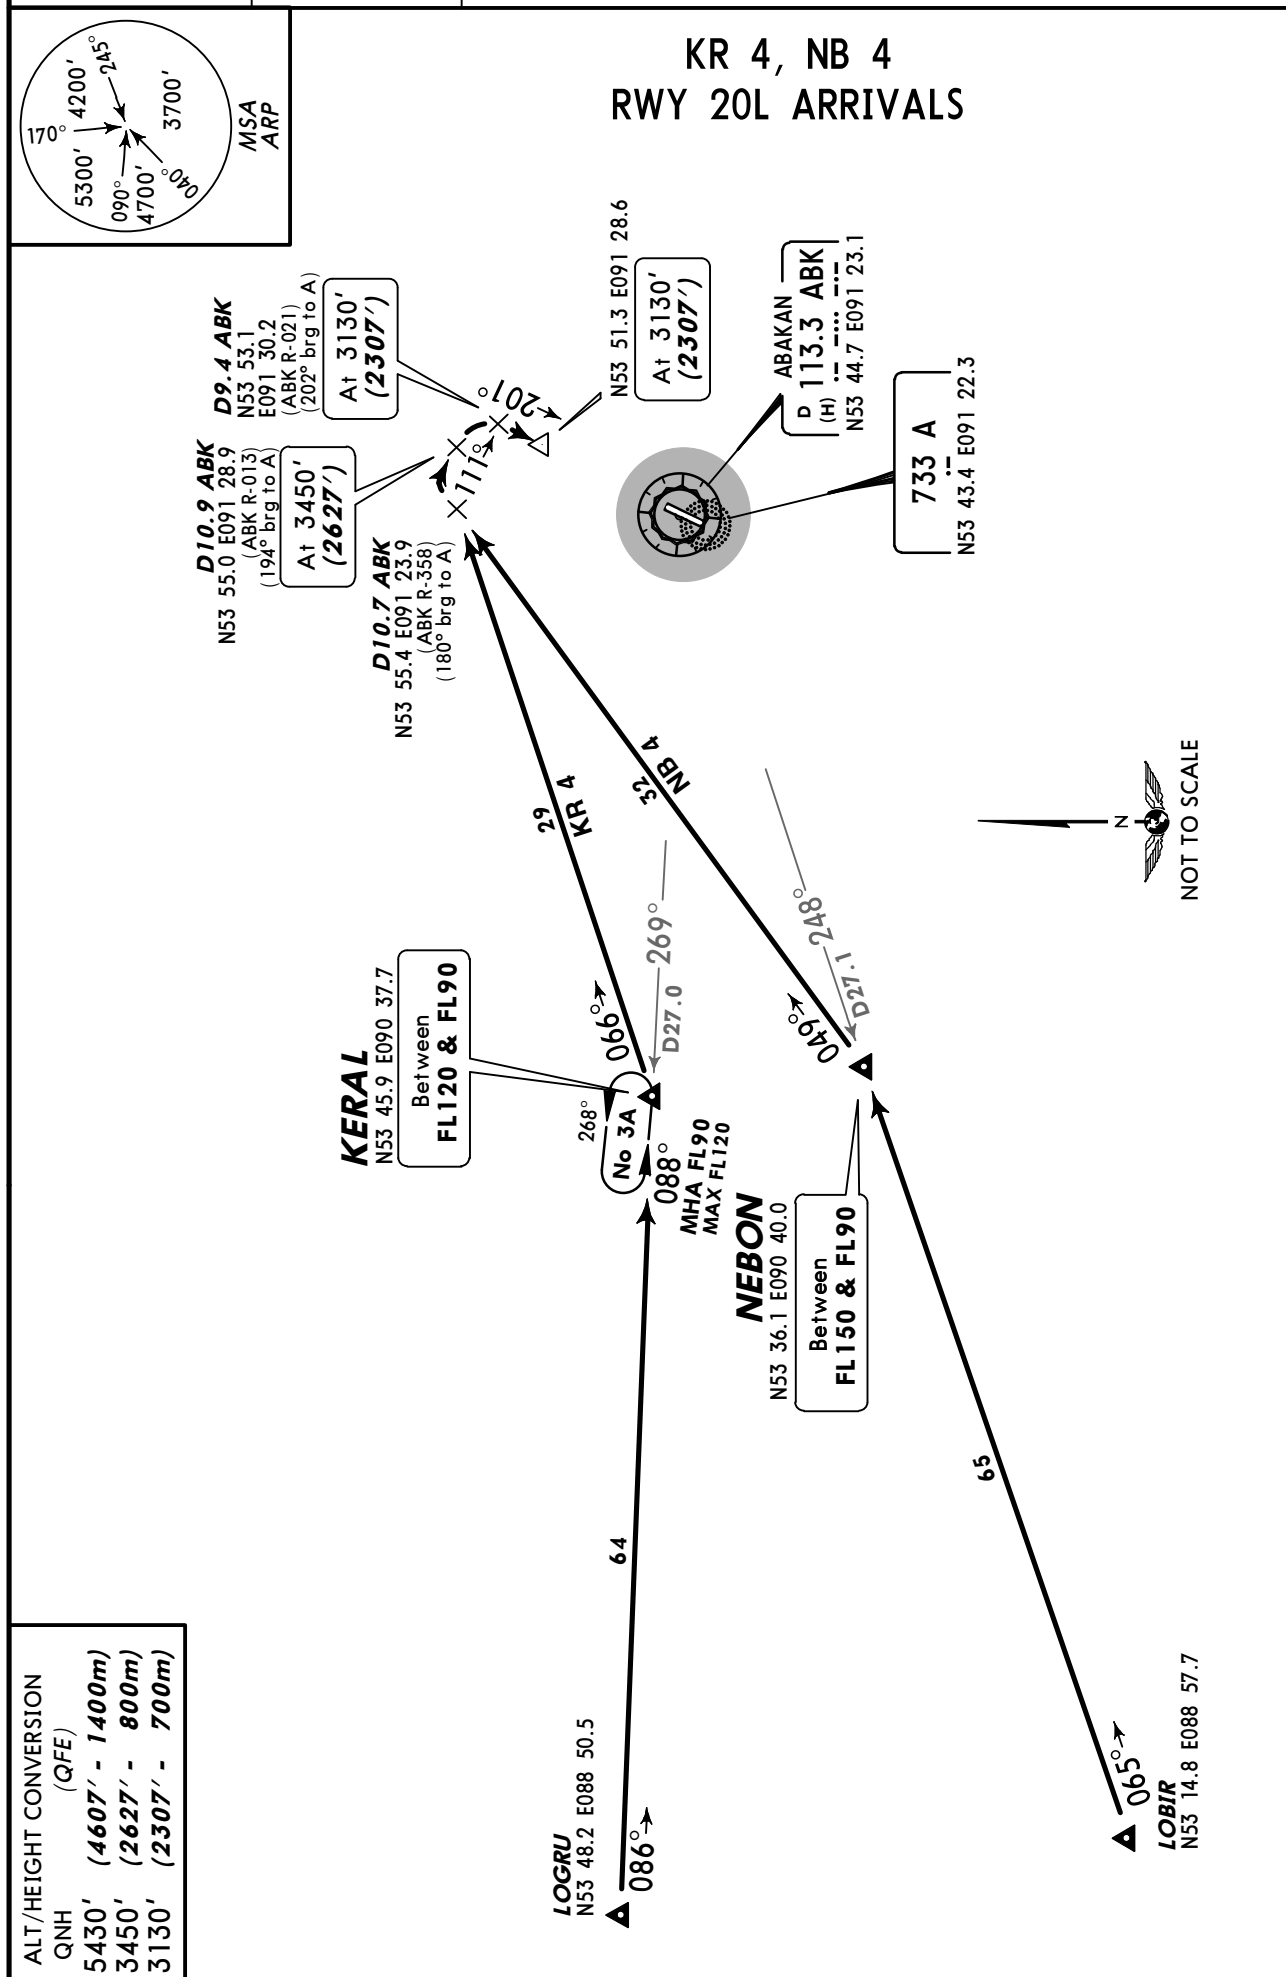

ALT/HEIGHT CONVERSION (QFE)


QNH	5430'	(4607' - 1400m)
	3450'	(2627' - 800m)
	3130'	(2307' - 700m)

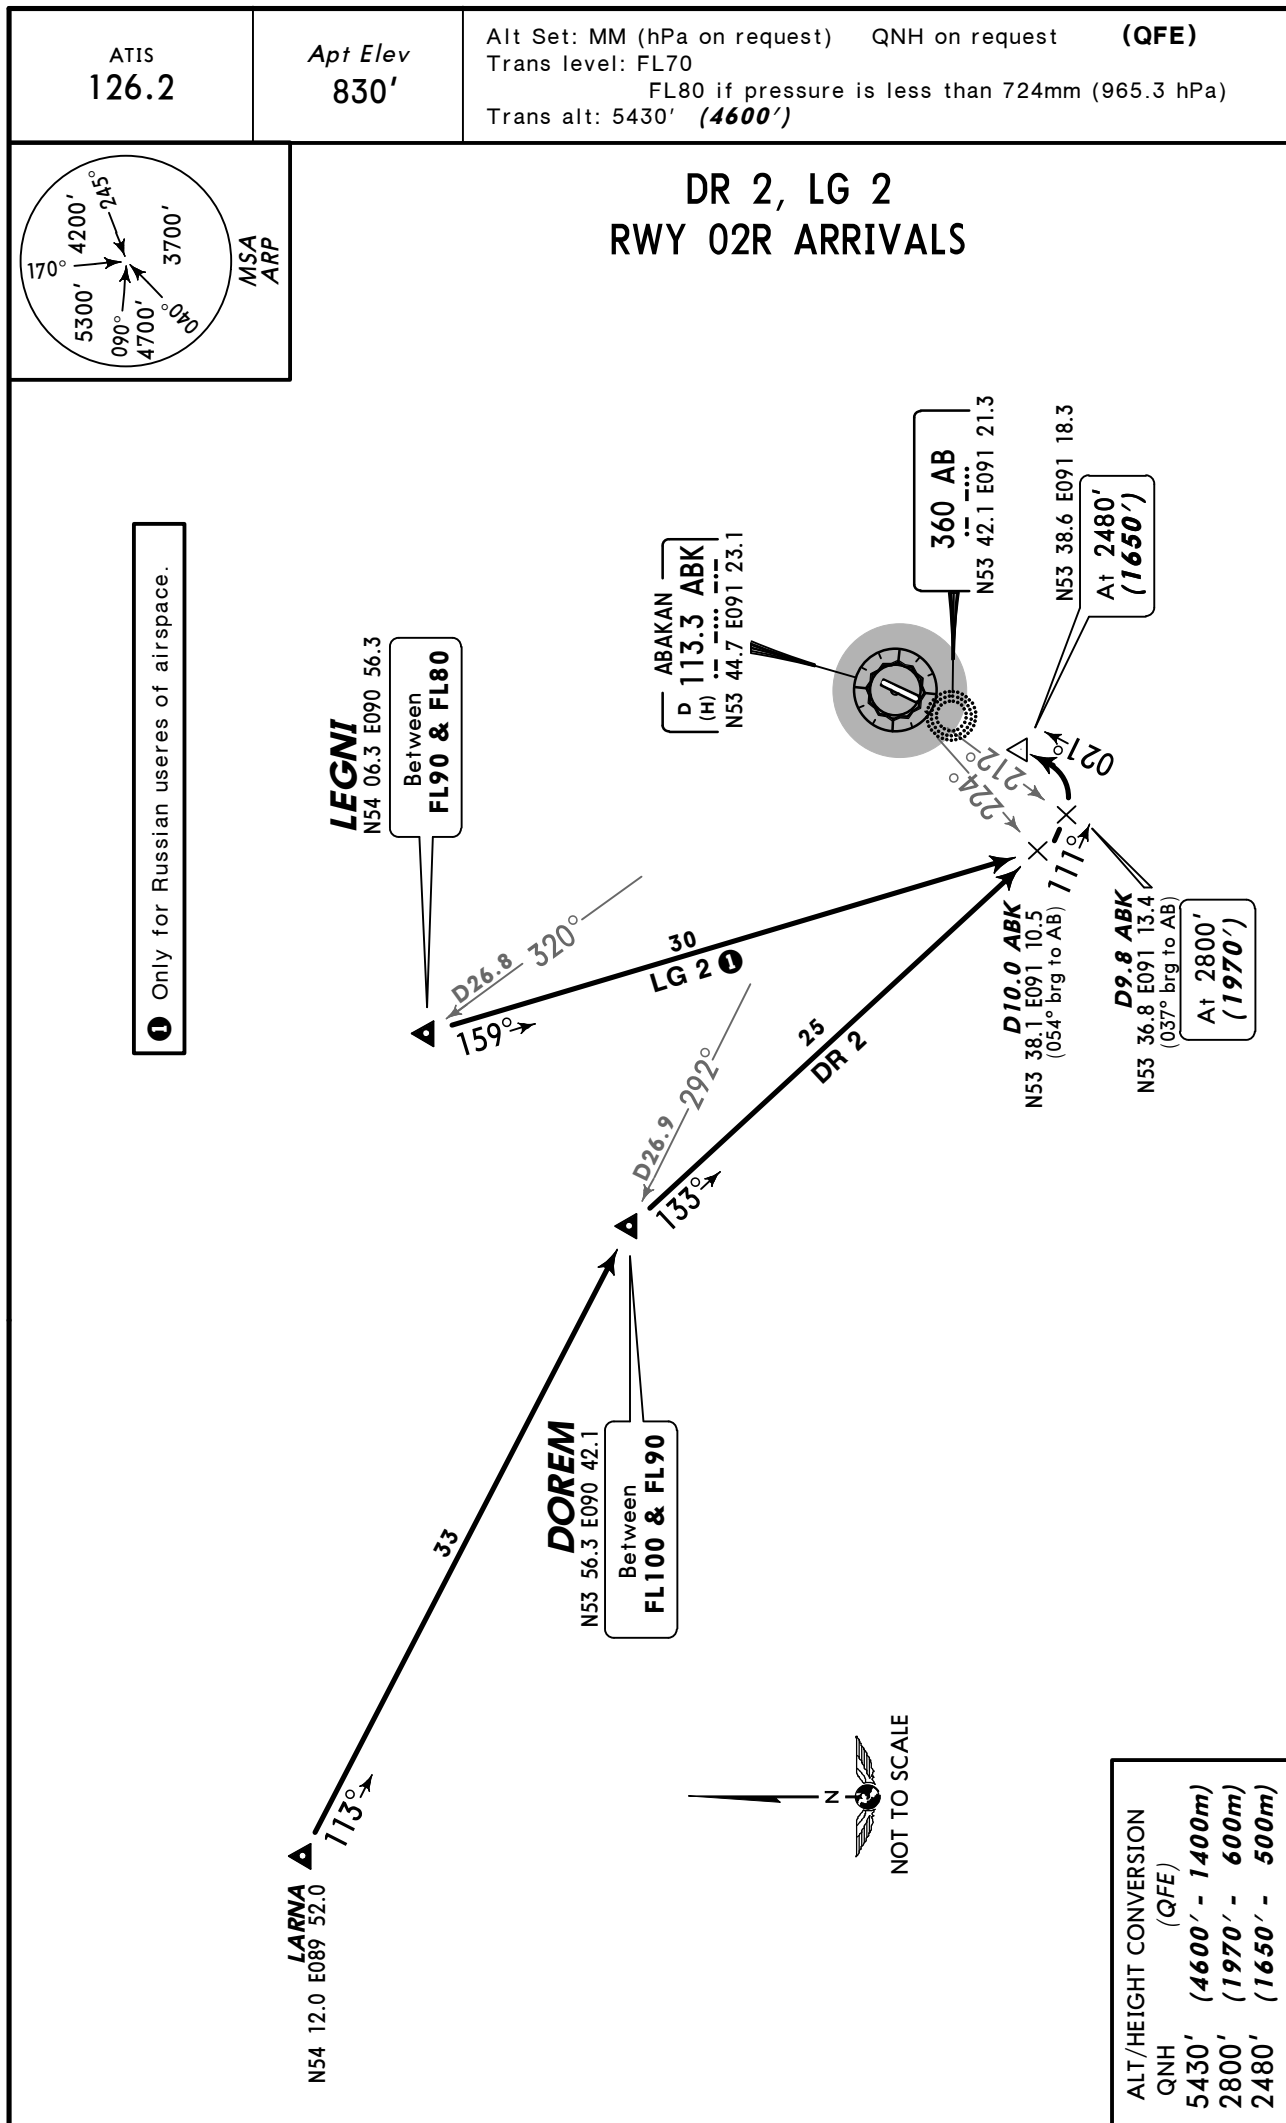


© JEPPESEN, 2012. ALL RIGHTS RESERVED.

Apt Elev
830'

QNH on request (QFE)
Trans level: FL70
FL80 if pressure is less than 724mm (965.3 hPa)
Trans alt: 5430' (4600')

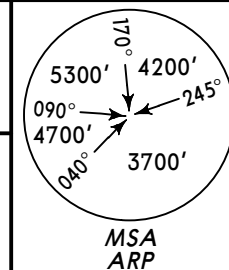

AD 1, IN 1, NR 1, ST 1
RWY 02R DEPARTURES

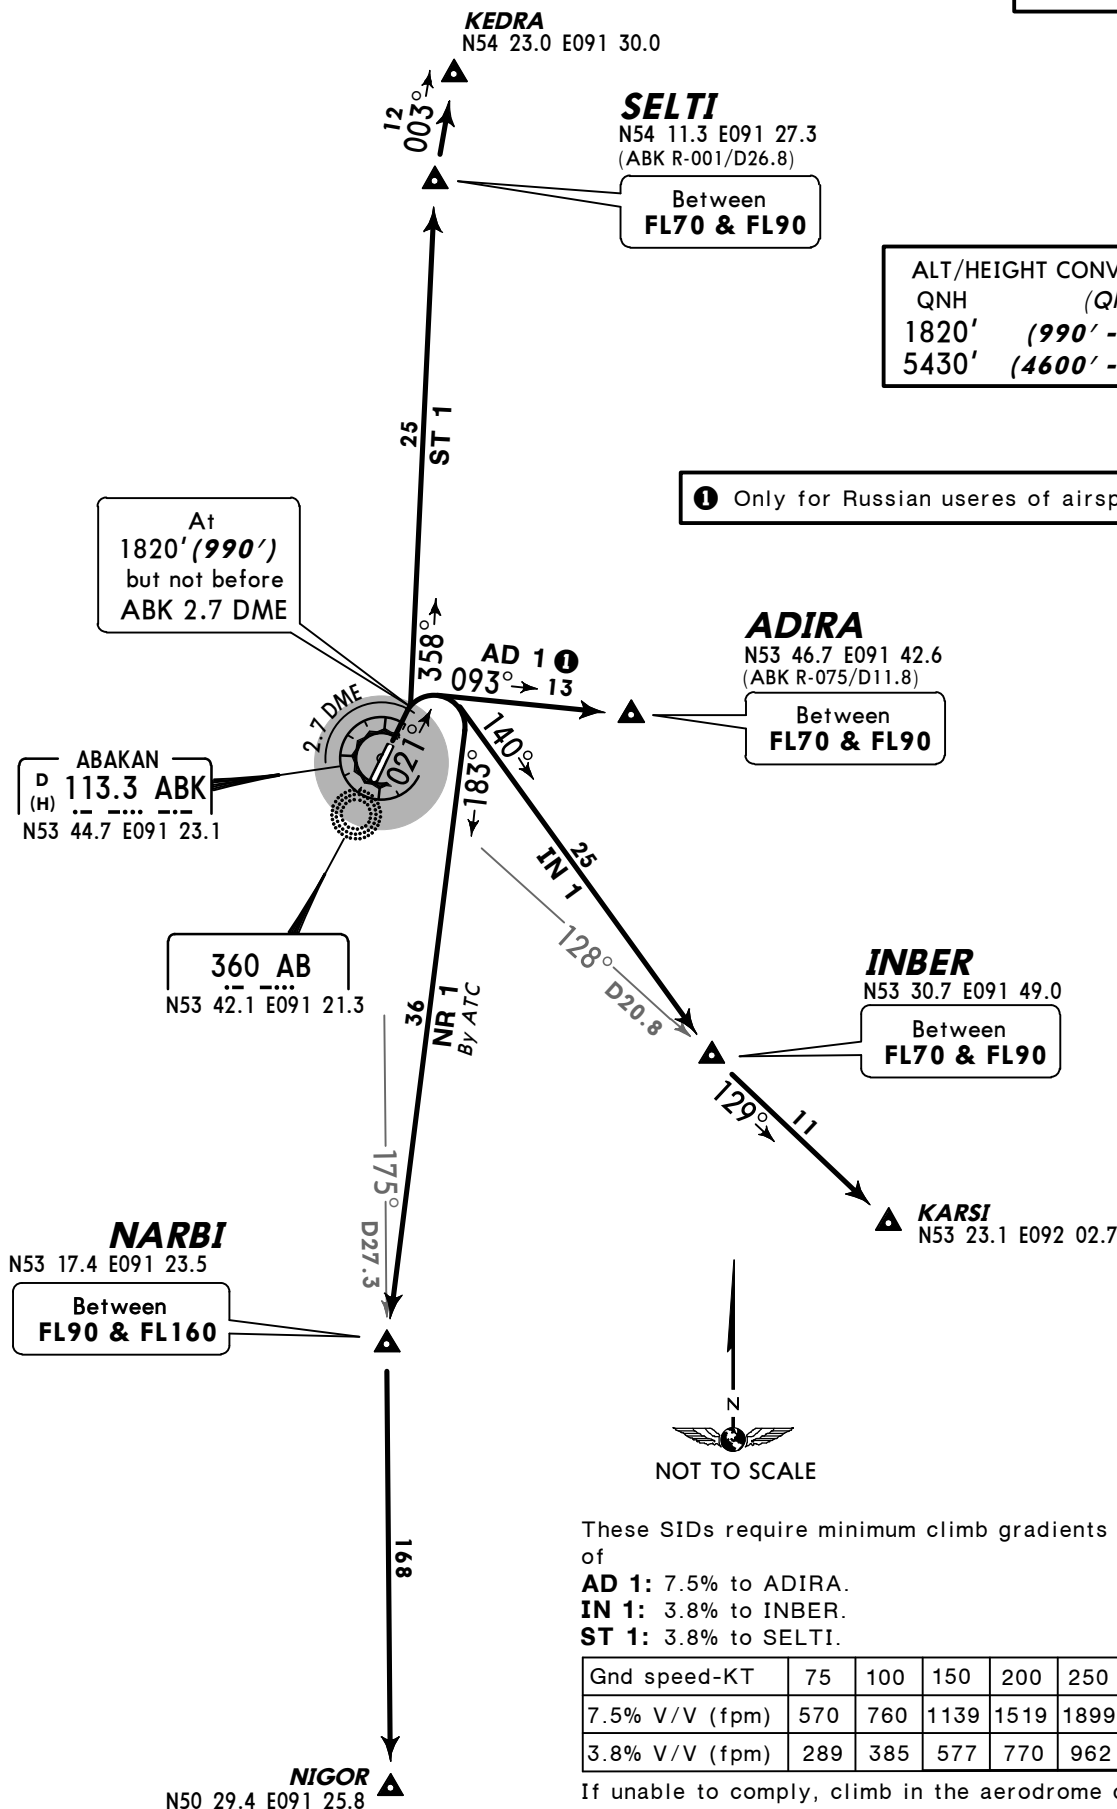

ALT/HEIGHT CONVERSION	
QNH	(QFE)
1820'	(990' - 300m)
5430'	(4600' - 1400m)

① Only for Russian users of airspace.

These SIDs require minimum climb gradients of


AD 1: 7.5% to ADIRA.
IN 1: 3.8% to INBER.
ST 1: 3.8% to SELTI.

Gnd speed-KT	75	100	150	200	250	300
7.5% V/V (fpm)	570	760	1139	1519	1899	2279
3.8% V/V (fpm)	289	385	577	770	962	1155

If unable to comply, climb in the aerodrome circle via AB, height as directed by ATC.

Apt Elev
830'

QNH on request (QFE)
Trans level: FL70
FL80 if pressure is less than 724mm (965.3 hPa)
Trans alt: 5430' (4607')

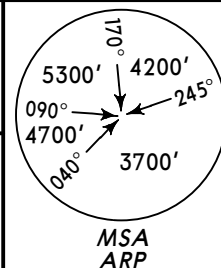

AD 3, IN 3, NR 3, ST 3 RWY 20L DEPARTURES



KEDRA
N54 23.0 E091 30.0

SEITI
N54 11.3 E091 27.3
(ABK R-001/D26.8)

Between
FL70 & FL90

ALT/HEIGHT CONVERSION	
QNH	(QFE)
1810'	(987' - 300m)
5430'	(4607' - 1400m)

ABAKAN
D 113.3 ABK
(H)
N53 44.7 E091 23.1

ADIRA
N53 46.7 E091 42.6

Between
FL70 & FL90

A+ 1810'
(987')

INBER
N53 30.7 E091 49.0

Between
FL70 & FL90

NARBI
N53 17.4 E091 23.5

Between
FL90 & FL160

KARSI
N53 23.1 E092 02.7

NIGOR
N50 29.4 E091 25.8

① Only for Russian users of airspace.

These SIDs require minimum climb gradients of


AD 3: 4.6% to ADIRA.

IN 3: 4.2% to INBER.

NR 3: 5.2% to NARBI.

Gnd speed-KT	75	100	150	200	250	300
5.2% V/V (fpm)	395	527	790	1053	1317	1580
4.6% V/V (fpm)	349	466	699	932	1165	1398
4.2% V/V (fpm)	319	425	638	851	1063	1276

© JEPPESEN, 2012. ALL RIGHTS RESERVED.

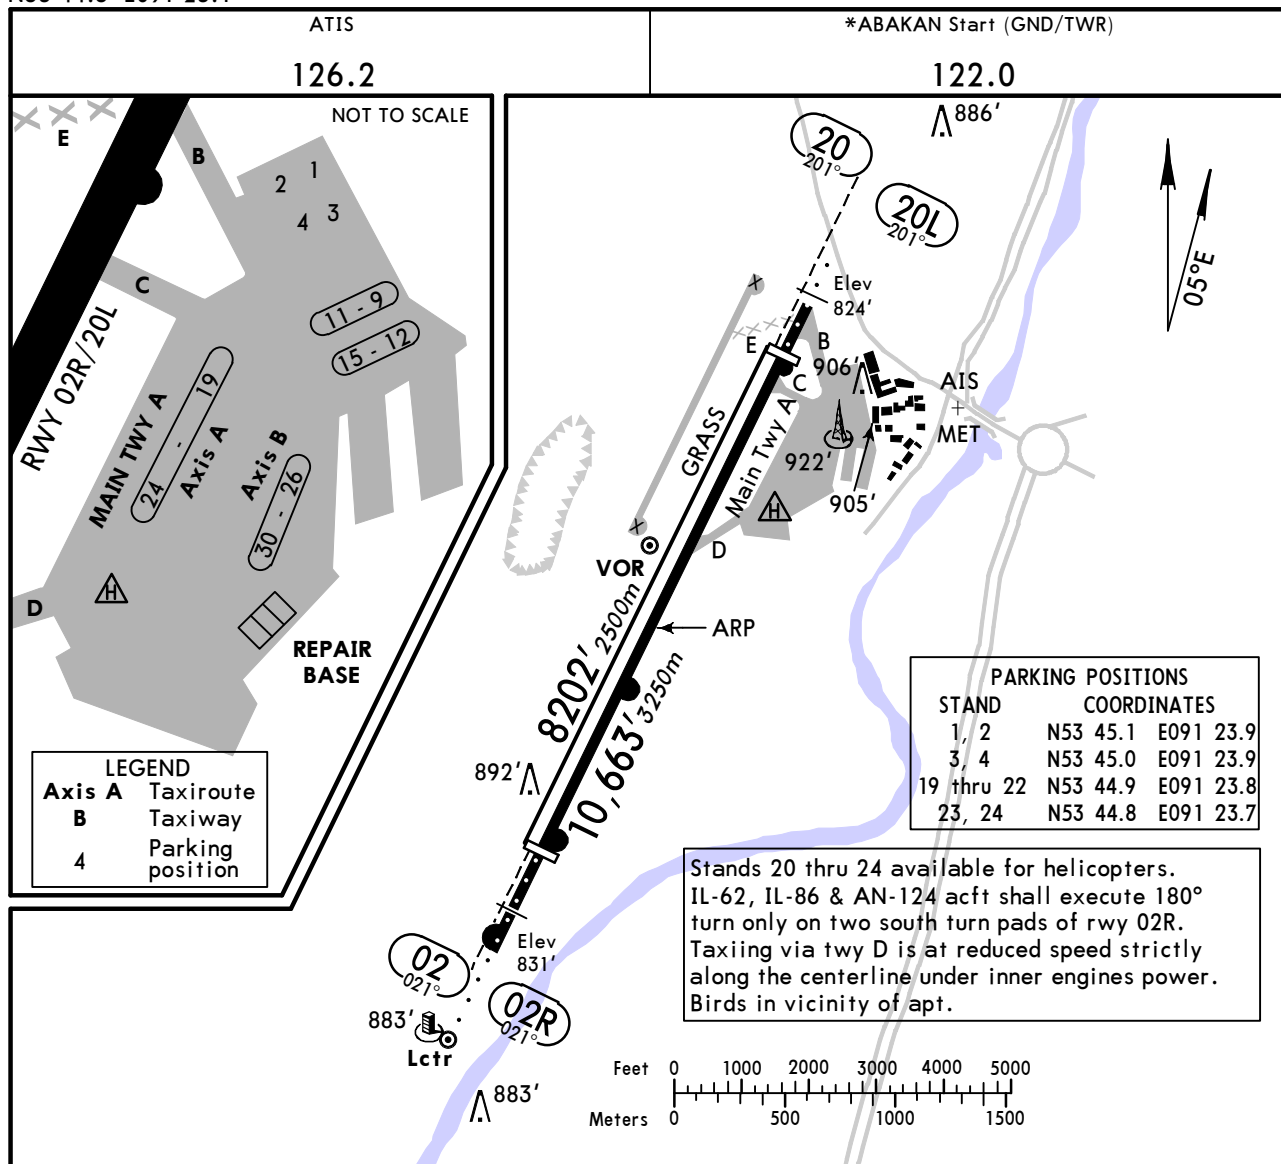

ADDITIONAL RUNWAY INFORMATION

RWY			USABLE LENGTHS		TAKE-OFF	WIDTH
			Threshold	Glide Slope		
02	20	Grass runway				262' 80m
02R	20L	RL (60m) ALS	RVR 9022' 2750m	8005' 2440m		148'
			9843' 3000m	8859' 2700m	10,171' 3100m①	45m

① First 492'/150m unusable for take-off.

TAKE-OFF

AIR CARRIER (JAA)


All Rwy's

	LVP must be in force RCLM (DAY only) or RL	RCLM (DAY only) or RL
A		
B	250m	400m
C		
D	300m	

STRAIGHT-IN RWY		A	B	C	D
02R	ILS	1031'(200') R1000m	1031'(200') R1000m	1031'(200') R1000m	1031'(200') R1000m
	<i>ALS out</i>	R1200m	R1200m	R1200m	R1200m
	LOC	NOT AUTH	NOT AUTH	NOT AUTH	NOT AUTH
	NDB ①	1140'(309') R1200m	1160'(329') R1300m	1160'(329') R1300m	1160'(329') R1300m
	<i>ALS out</i>	R1400m	R1500m	R1500m	R1500m
20L	ILS	1024'(200') R1000m	1024'(200') R1000m	1024'(200') R1000m	1024'(200') R1000m
	<i>ALS out</i>	R1200m	R1200m	R1200m	R1200m
	LOC	NOT AUTH	NOT AUTH	NOT AUTH	NOT AUTH
	NDB ①	1730'(906') R1500m	1730'(906') R1500m	1730'(906') R1500m	1730'(906') R1500m
	<i>ALS out</i>	C2400m	C2400m	C2400m	C2400m

① Continuous Descent Final Approach.

TAKE-OFF RWY 02, 02R, 20, 20L		
LVP must be in Force		
	RCLM (DAY only) or RL	RCLM (DAY only) or RL
		NIL (DAY only)
A	250m	400m
B		
C		
D	300m	500m

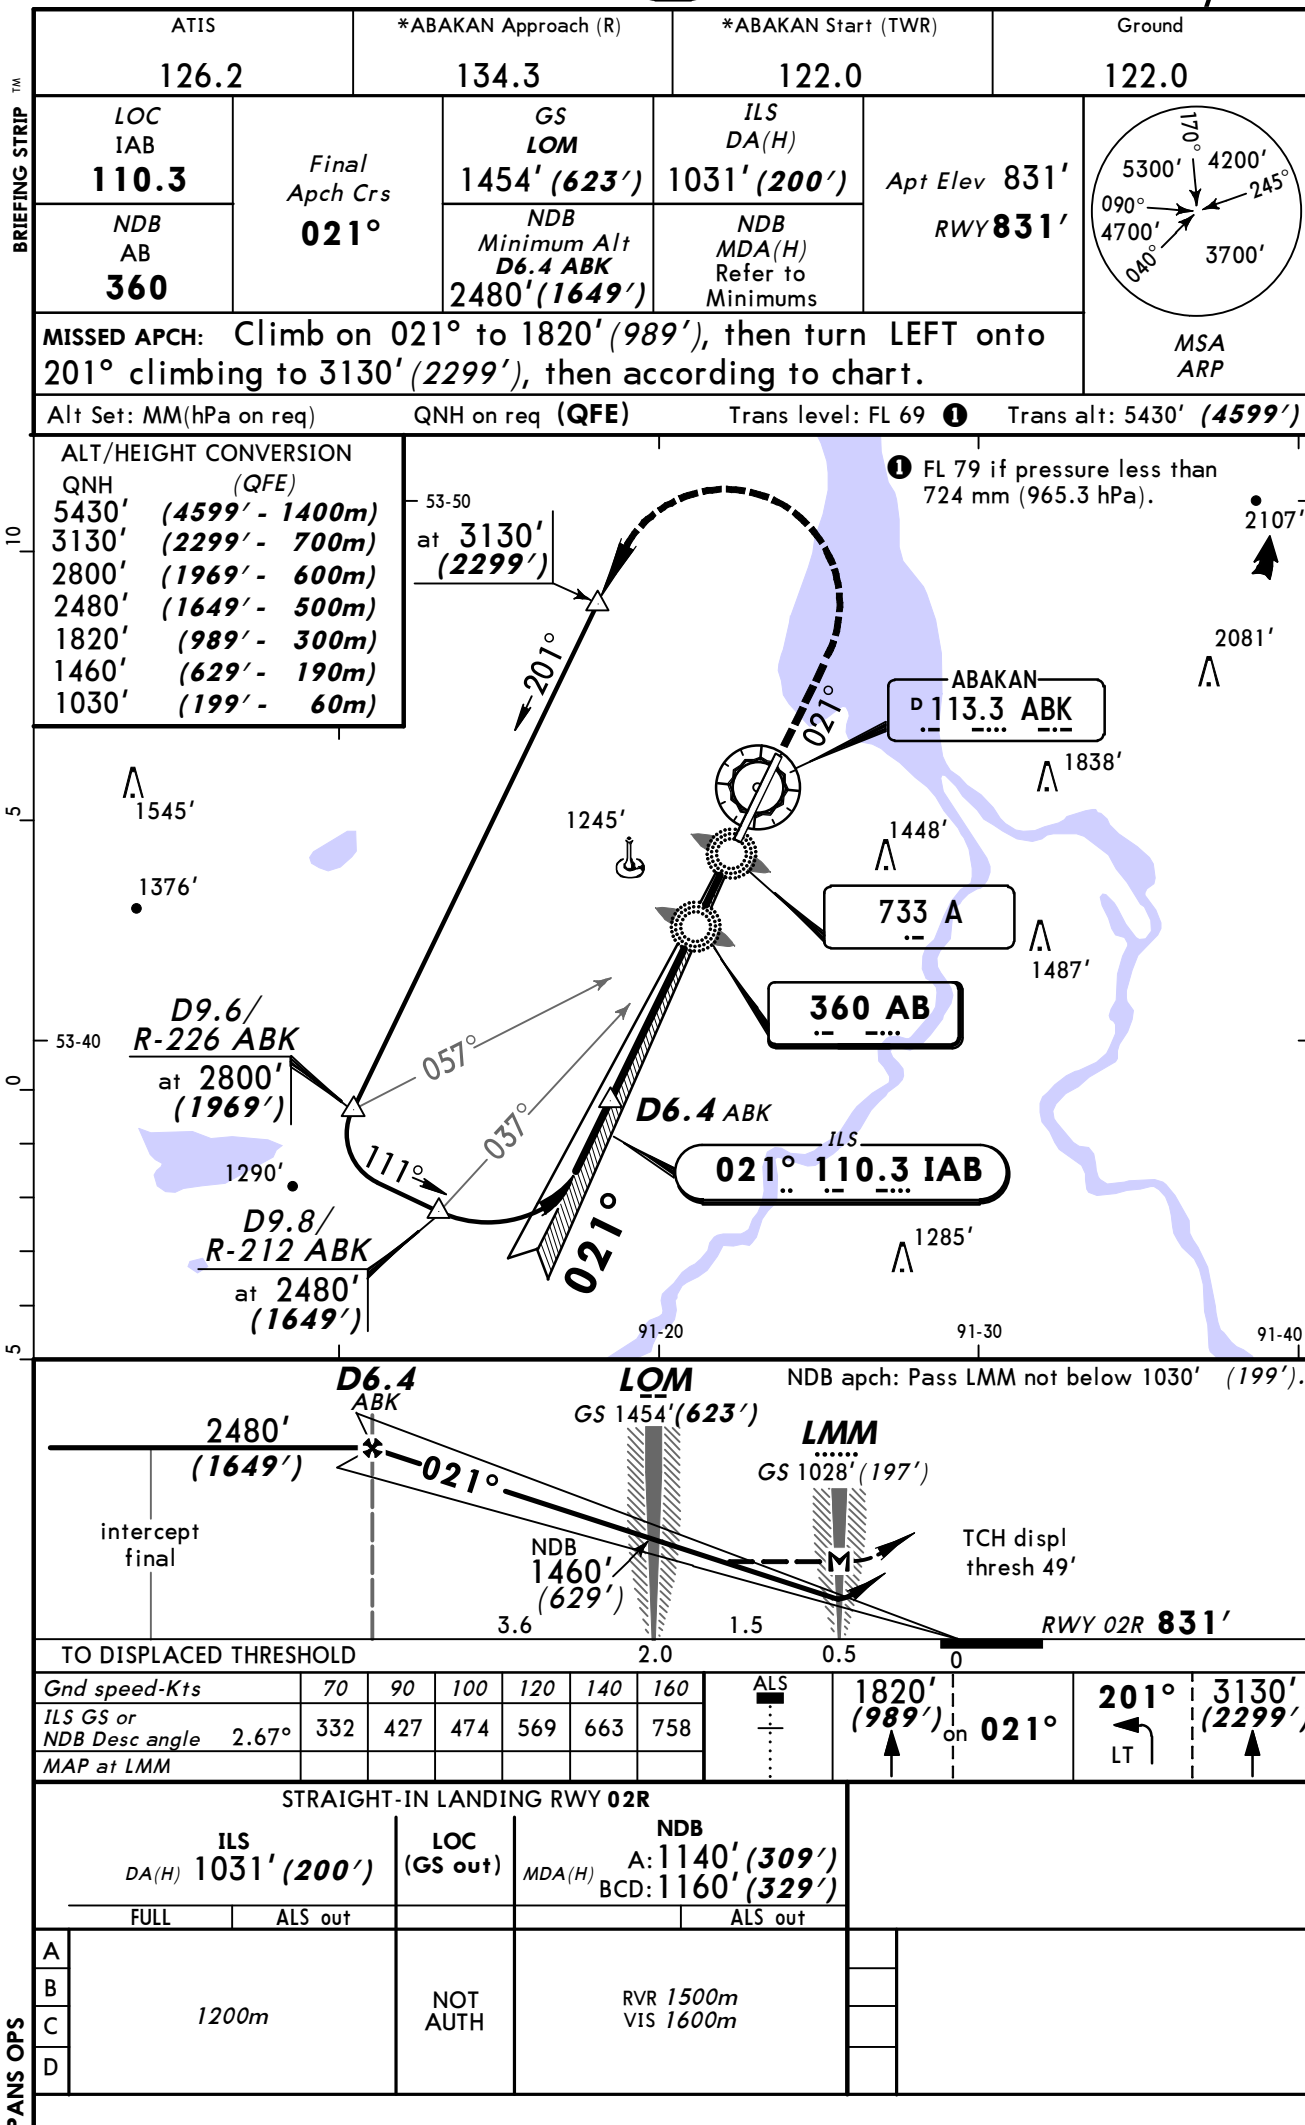

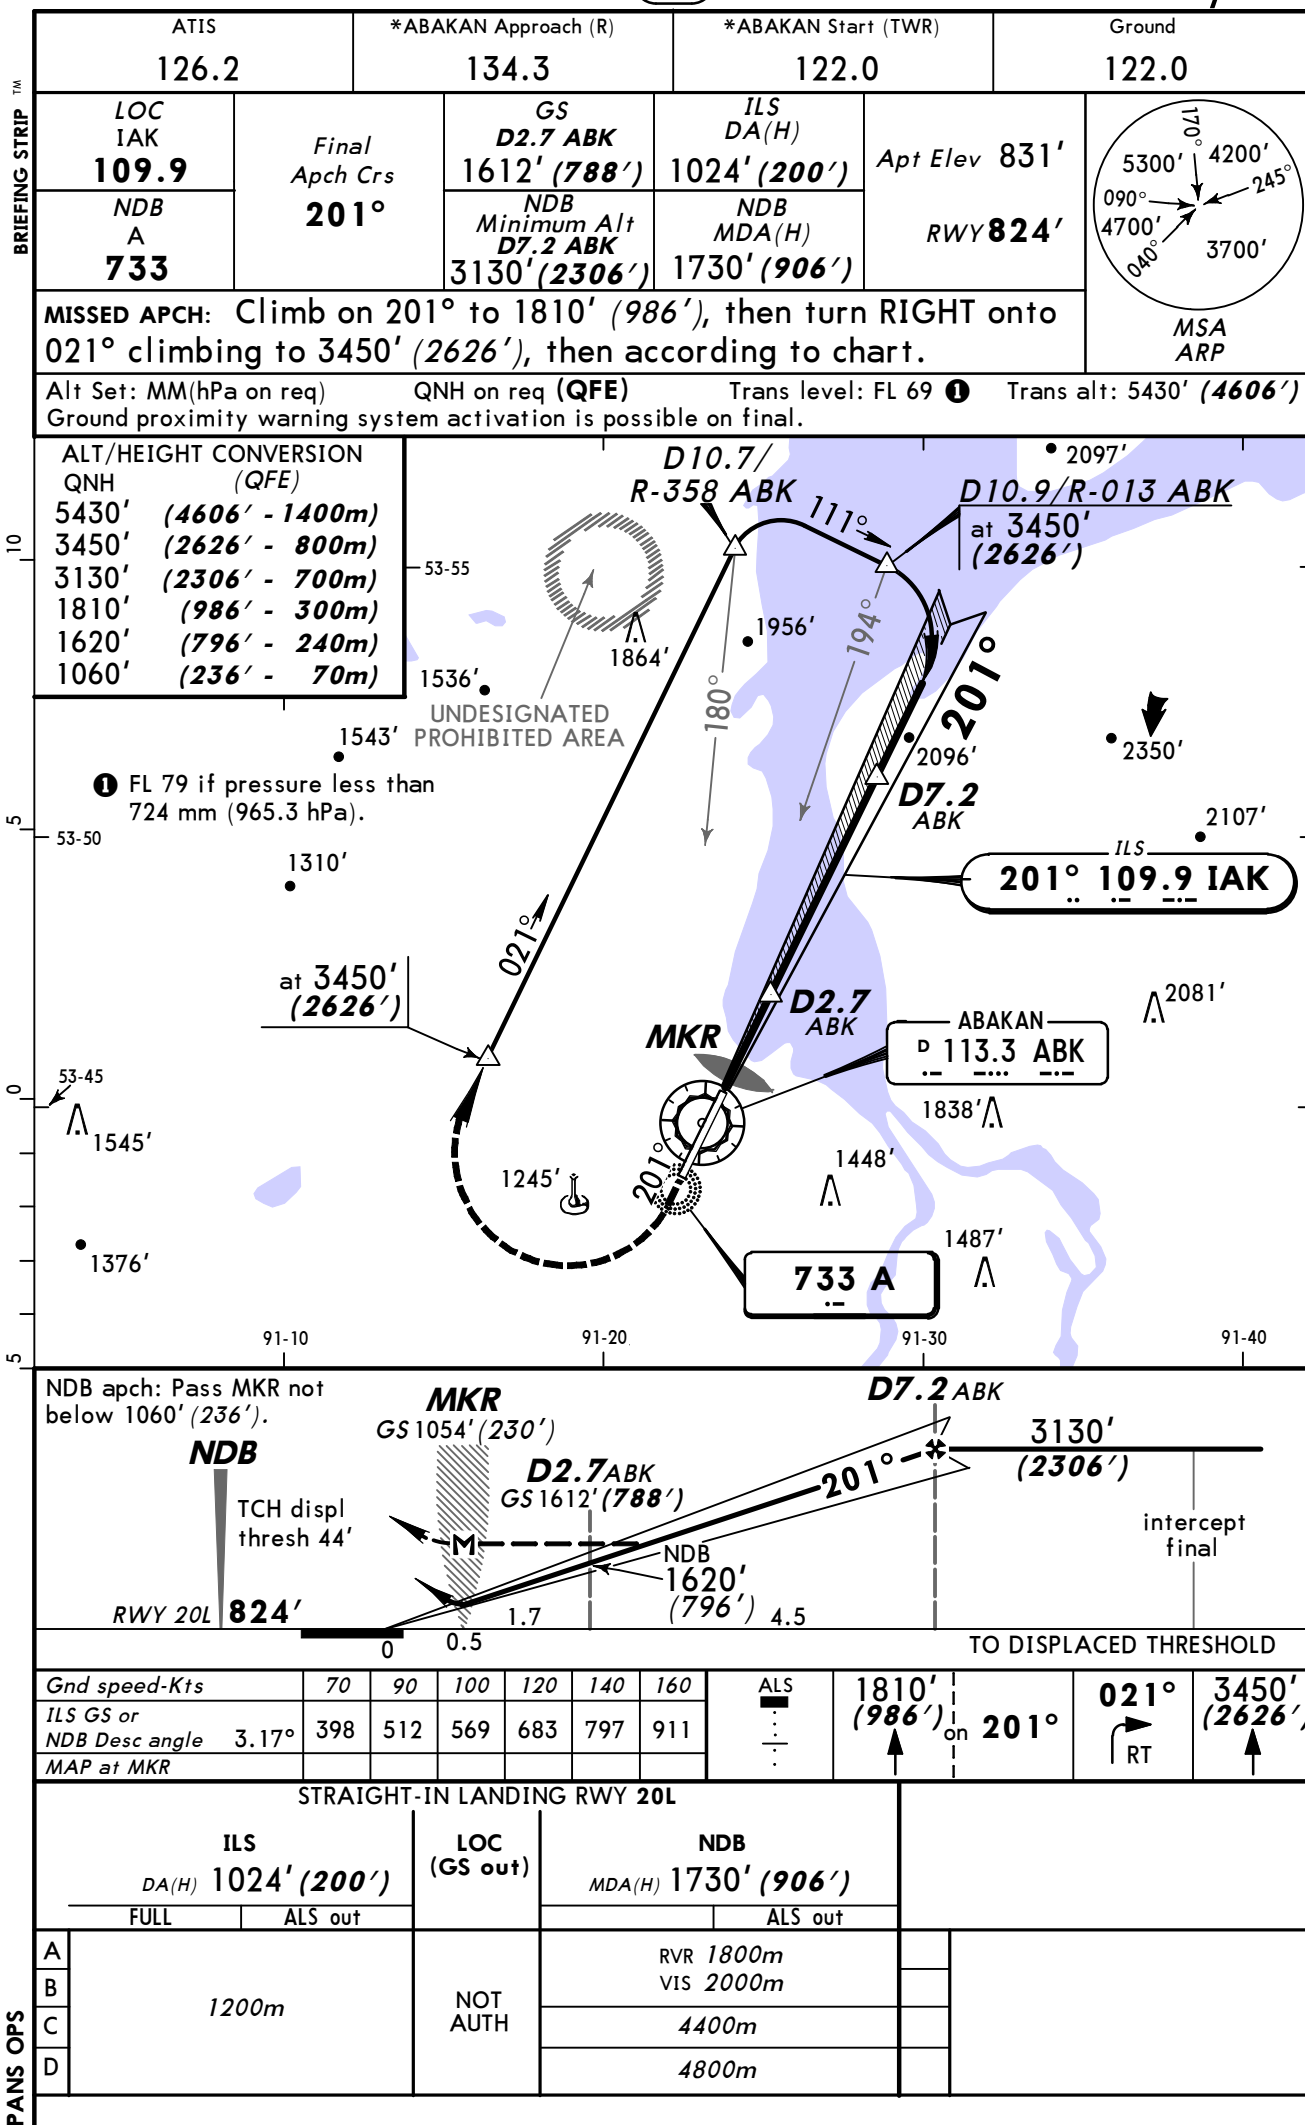


Chart changes since cycle 07-2013

ADD = added chart, REV = revised chart, DEL = deleted chart.

ACT	PROCEDURE IDENT	INDEX	REV DATE	EFF DATE
ABAKAN, (ABAKAN - UNAA)				

TERMINAL CHART CHANGE NOTICES

Chart Change Notices for Airport UNAA

Type: Terminal

Effectivity: Temporary

Begin Date: Immediately

End Date: Until Further Notice

(11-2) For NDB apch minima chgd as follows: with FAF MDA(H) 2160'(1336'), w/o FAF MDA(H) 2700'(1876'), CAT A RVR 1800m
VIS 2000m, CAT B 2400m, CAT C&D 4800m.