

List of pages in this Trip Kit

Trip Kit Index

Airport Information For UUYU

Terminal Charts For UUYU

Revision Letter For Cycle 23-2013

Change Notices

Notebook

General Information

Location: Syktyvkar Rus
IATA Code: SCW
Lat/Long: N61° 38.8' E050° 50.7'
Elevation: 339 ft

Airport Use: Public
Magnetic Variation: 17.0°E

Fuel Types: Jet A-1
Repair Types: Minor Airframe, Minor Engine
Customs: Yes
Airport Type: IFR
Landing Fee: Yes
Control Tower: Yes
Jet Start Unit: No
LLWS Alert: No
Beacon: No

Sunrise: 0438 Z
Sunset: 1203 Z,


Runway Information


Runway: 01
Length x Width: 8202 ft x 148 ft
Surface Type: asphalt
TDZ-Elev: 332 ft
Lighting: Edge, ALS


Runway: 19
Length x Width: 8202 ft x 148 ft
Surface Type: asphalt
TDZ-Elev: 310 ft
Lighting: Edge, ALS

Communication Information

ATIS 126.6 Non-English
Sivkar Krug/Start Tower 124.6
Sivkar Transit Operations 131.6
AWS 126.6

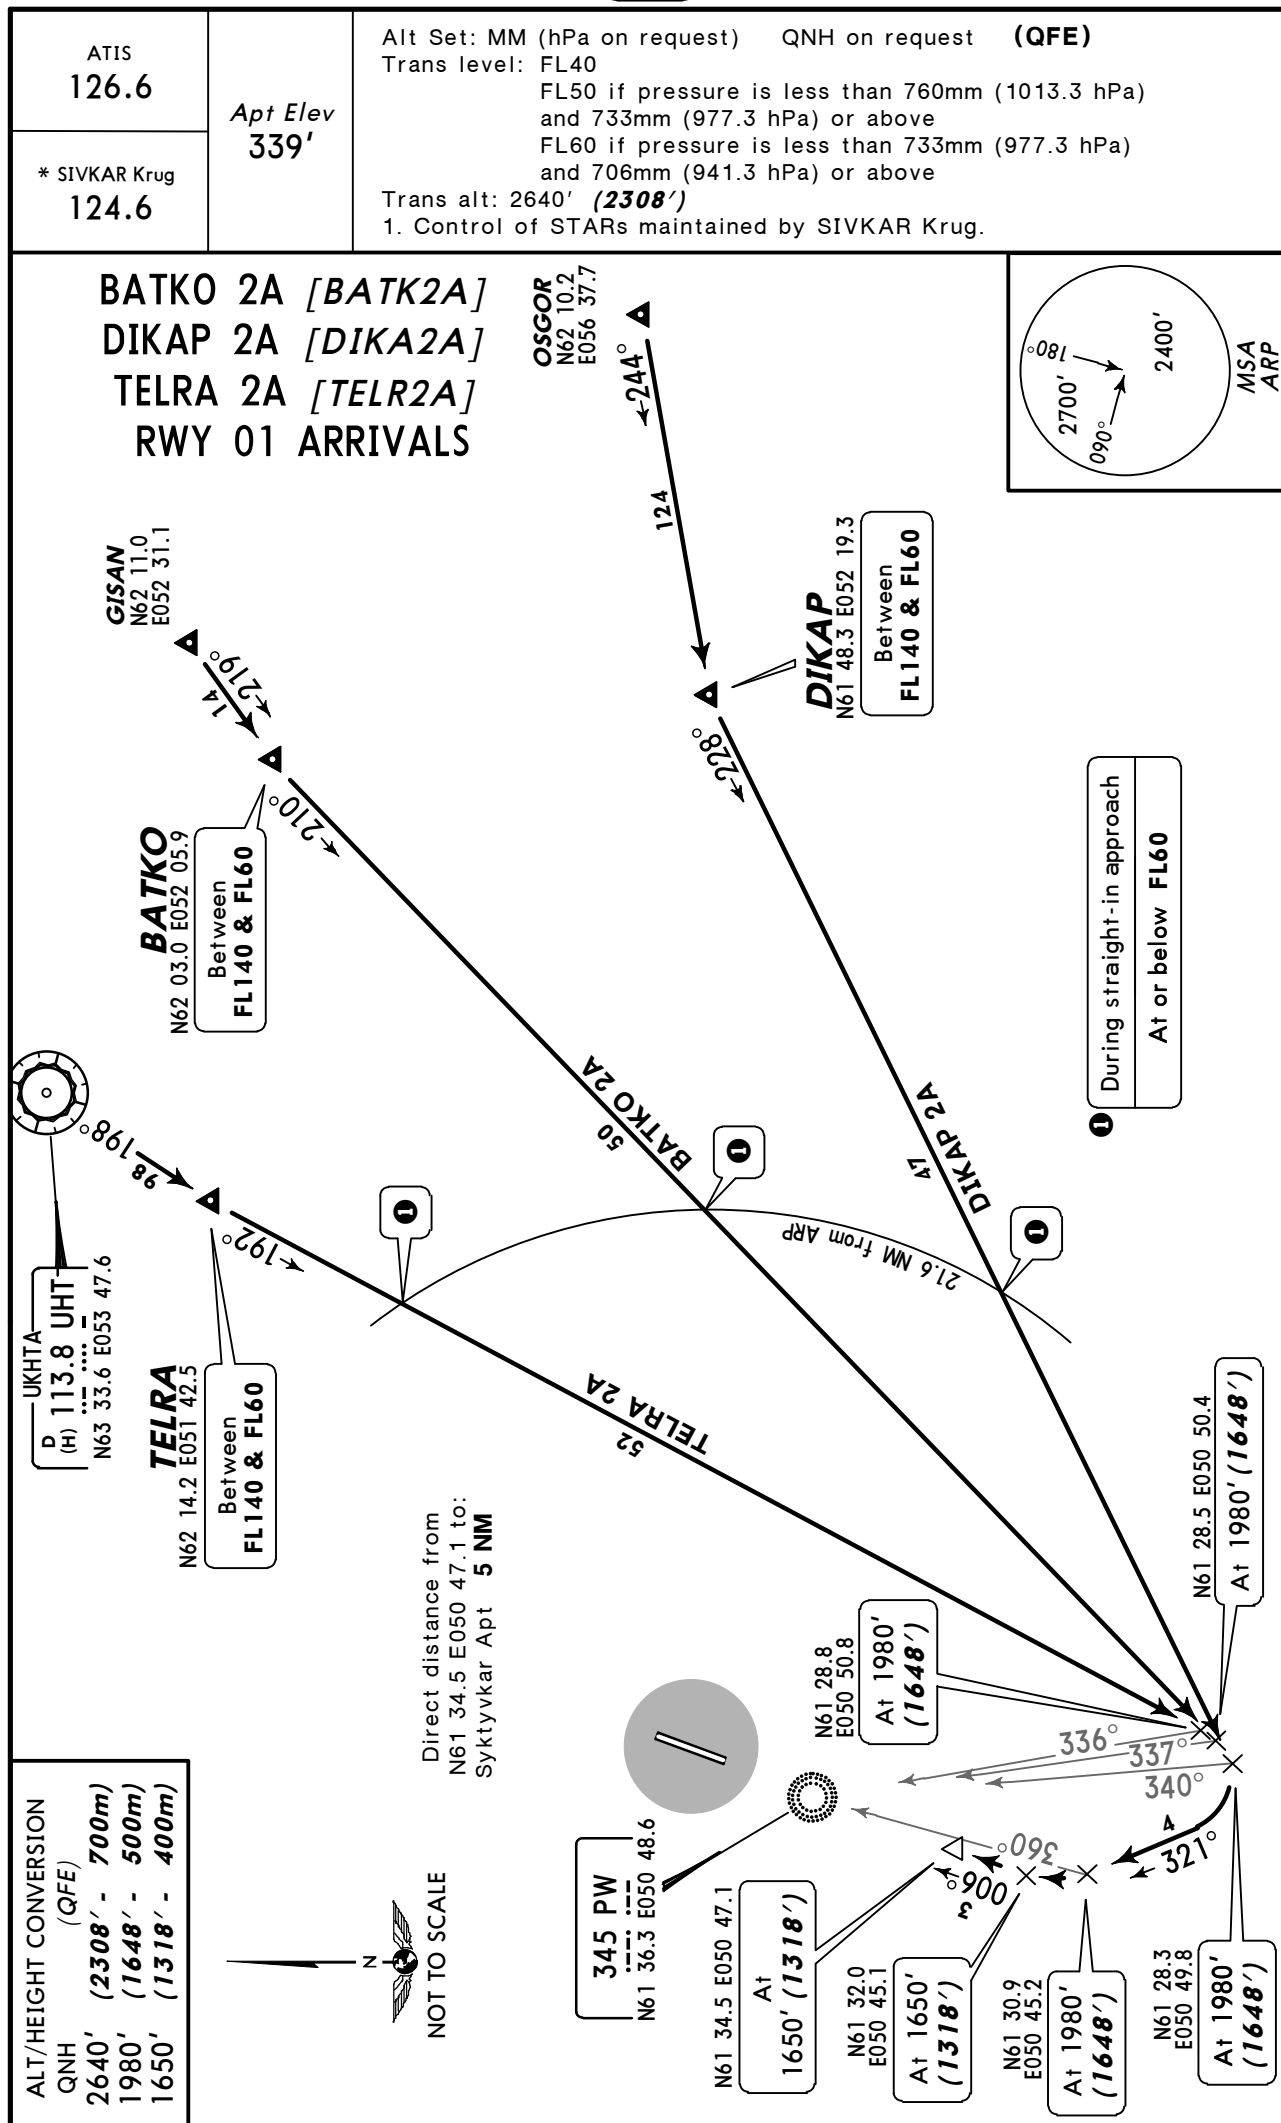

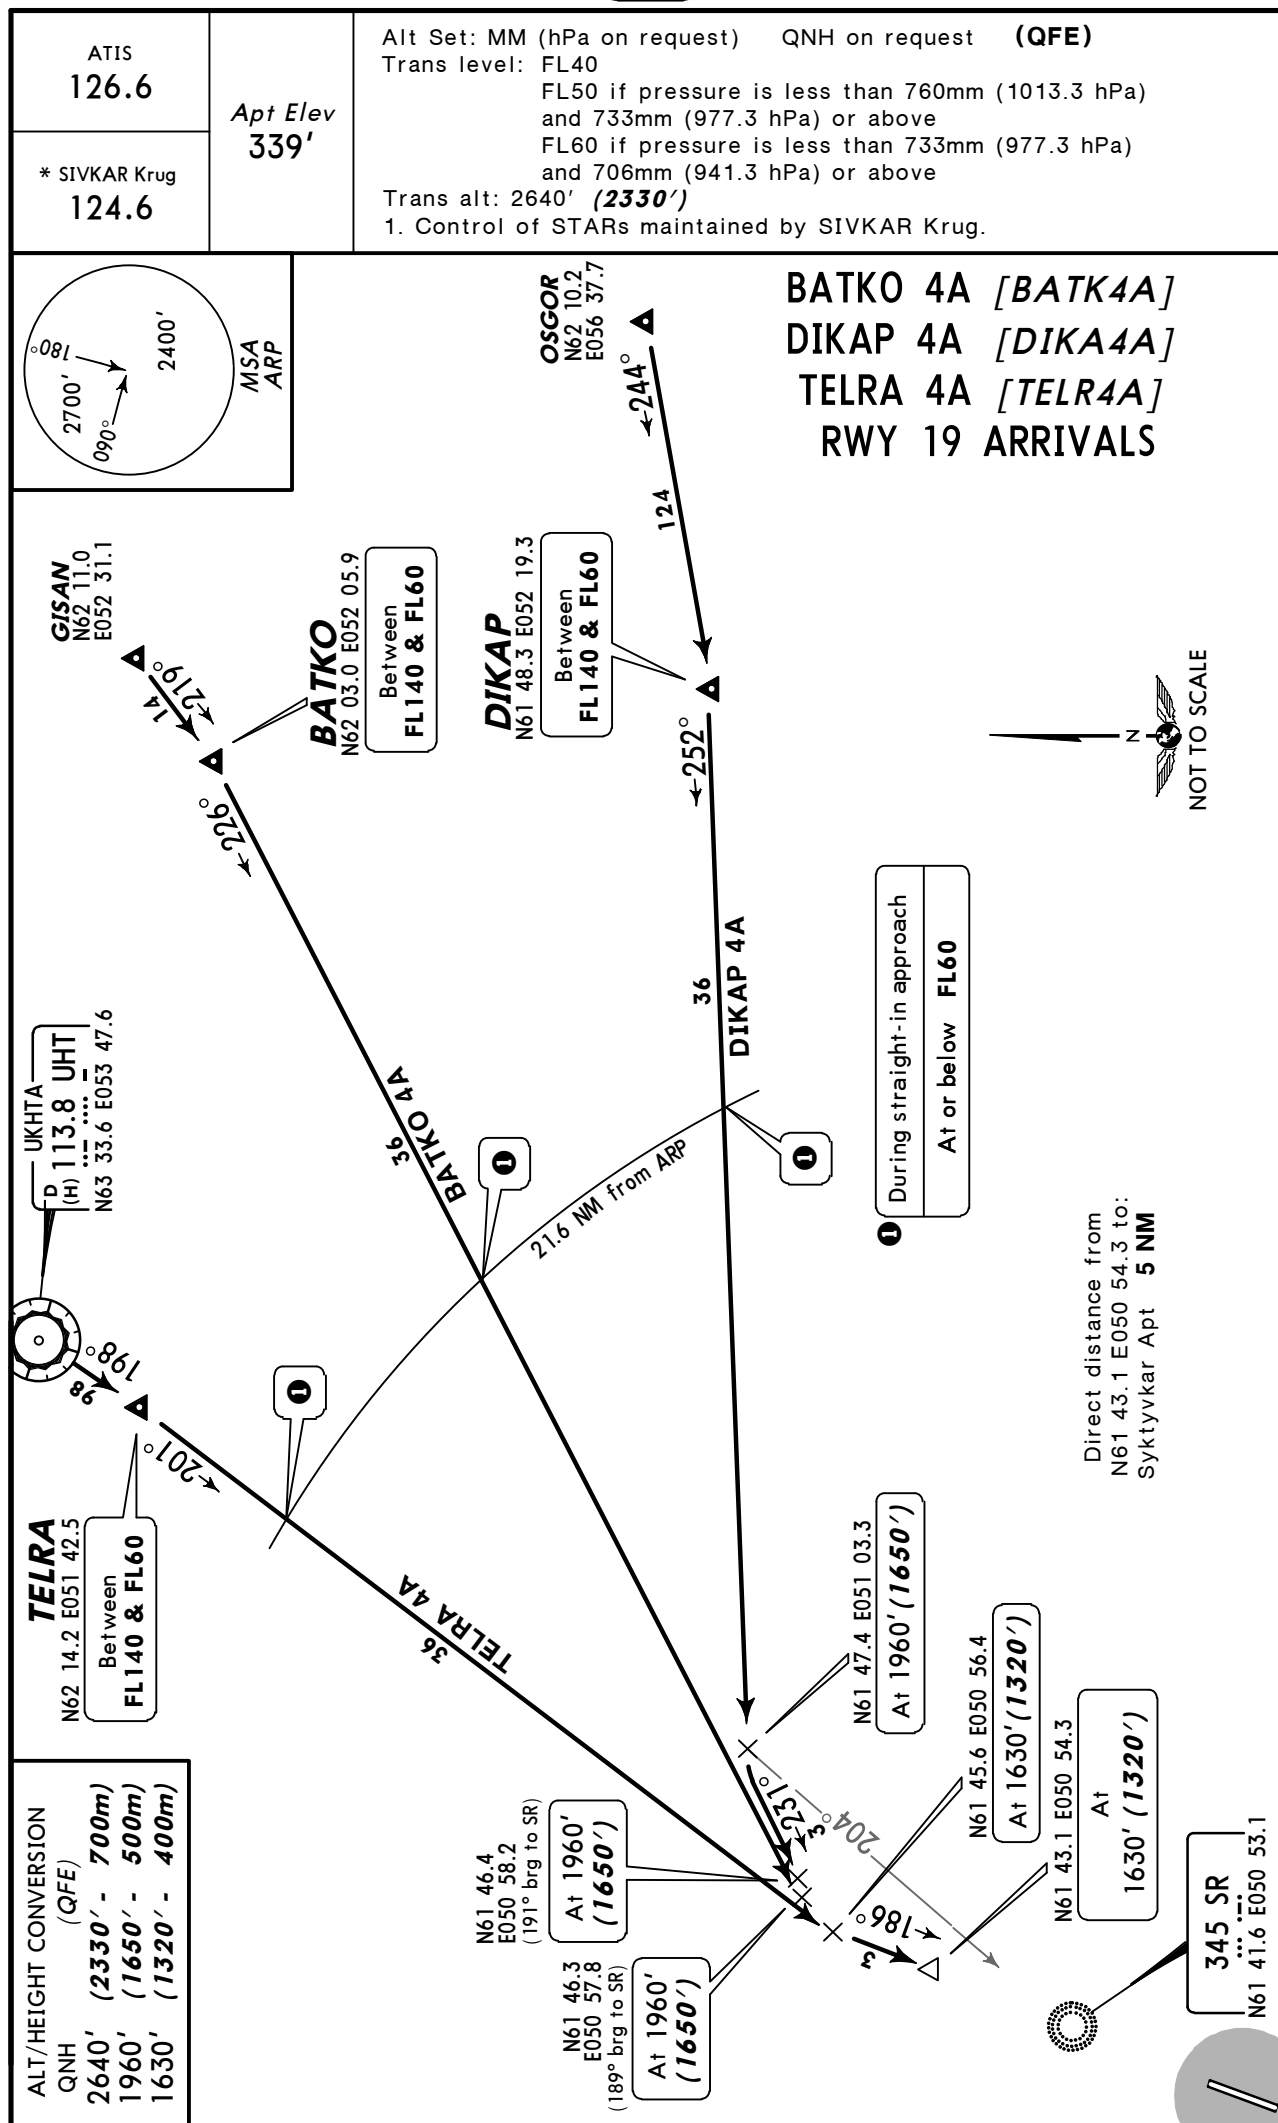

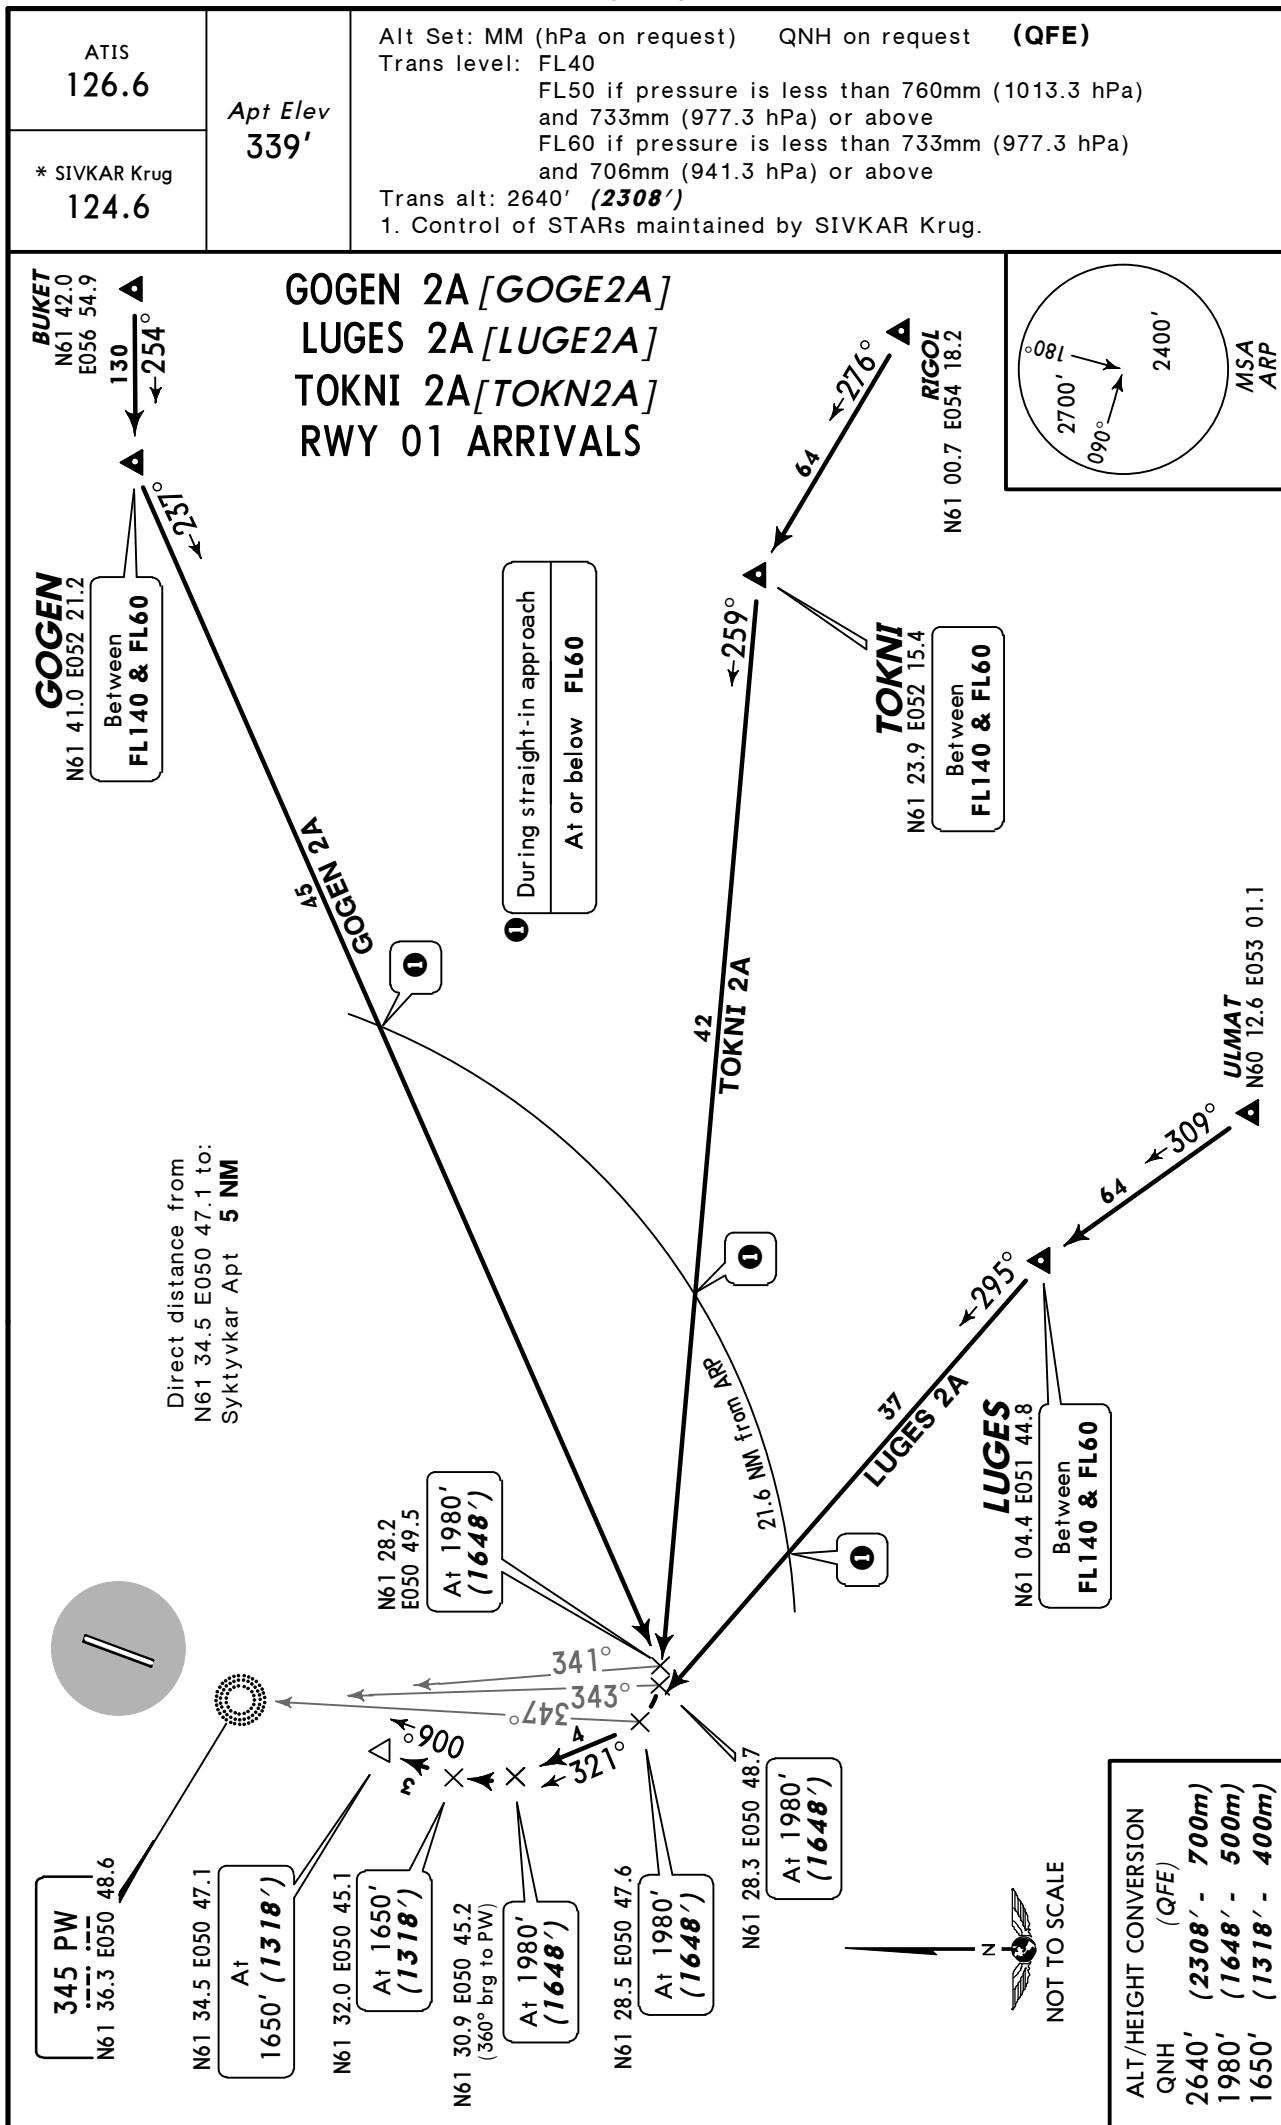

GOKEN 4A [GOG4A]
LUGES 4A [LUGE4A]
TOKNI 4A [TOKN4A]
RWY 19 ARRIVALS

NOT TO SCALE

During straight-in approach
 At or below **FL60**

GOKEN
 N61 41.0 E052 21.2
 Between **FL140 & FL60**

TOKNI
 N61 23.9 E052 15.4
 Between **FL140 & FL60**

LUGES
 N61 04.4 E051 44.8
 Between **FL140 & FL60**

ULMAT
 N60 12.6 E053 01.1




345 SR
 N61 41.6 E050 53.1

Direct distance from
 N61 43.1 E050 54.3 to:
 Syktyvkar Apt **5 NM**

ALT/HEIGHT CONVERSION
 QNH (QFE)
 2640' (2330' - 700m)
 1960' (1650' - 500m)
 1630' (1320' - 400m)


ATIS 126.6	Apt Elev 339'	Alt Set: MM (hPa on request) QNH on request (QFE) Trans level: FL40 FL50 if pressure is less than 760mm (1013.3 hPa) and 733mm (977.3 hPa) or above FL60 if pressure is less than 733mm (977.3 hPa) and 706mm (941.3 hPa) or above Trans alt: 2640' (2308')
* SIVKAR Krug 124.6		1. Control of STARs maintained by SIVKAR Krug.


AKEMI 2A [AKEM2A]
KUDOK 2A [KUDO2A]
RASNA 2A [RASN2A]
RWY 01 ARRIVALS

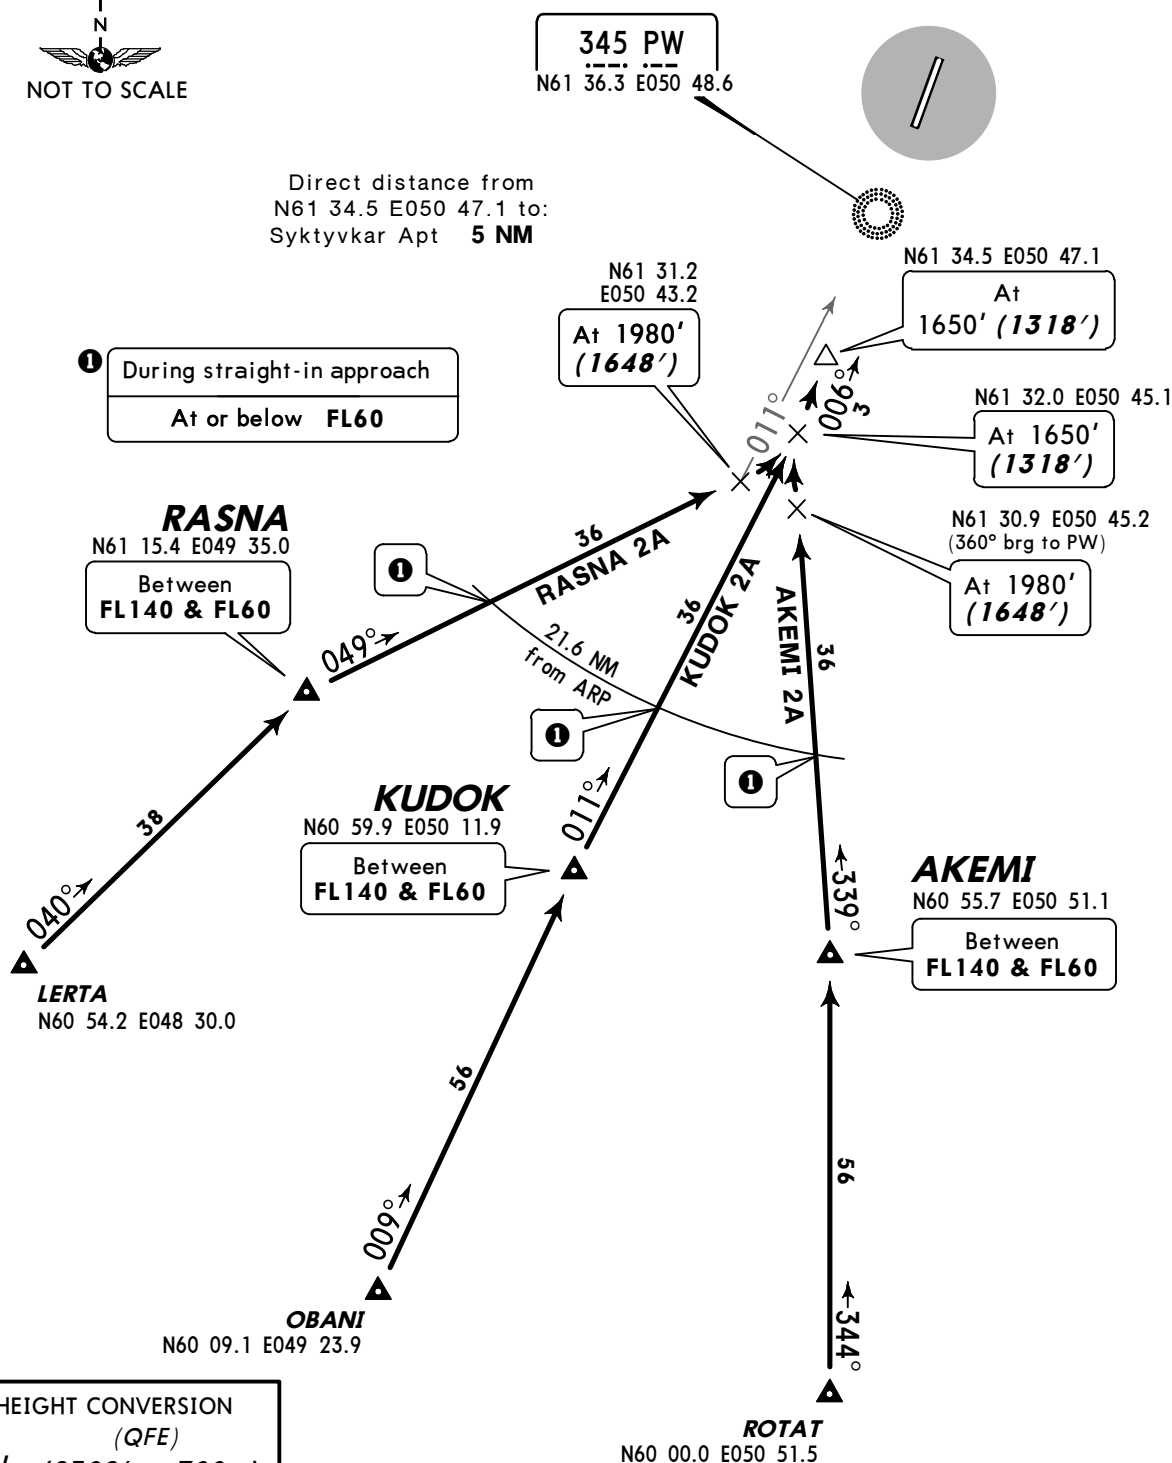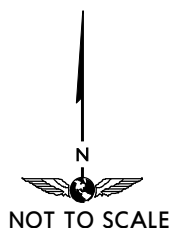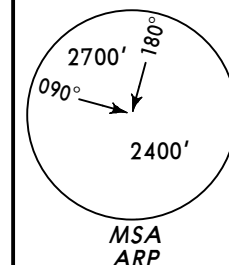

ALT/HEIGHT CONVERSION	
QNH	(QFE)
2640'	(2308' - 700m)
1980'	(1648' - 500m)
1650'	(1318' - 400m)


ATIS 126.6	<i>Apt Elev</i> 339'	Alt Set: MM (hPa on request) QNH on request (QFE) Trans level: FL40 FL50 if pressure is less than 760mm (1013.3 hPa) and 733mm (977.3 hPa) or above FL60 if pressure is less than 733mm (977.3 hPa) and 706mm (941.3 hPa) or above Trans alt: 2640' (2330') 1. Control of STARs maintained by SIVKAR Krug.
* SIVKAR Krug 124.6		

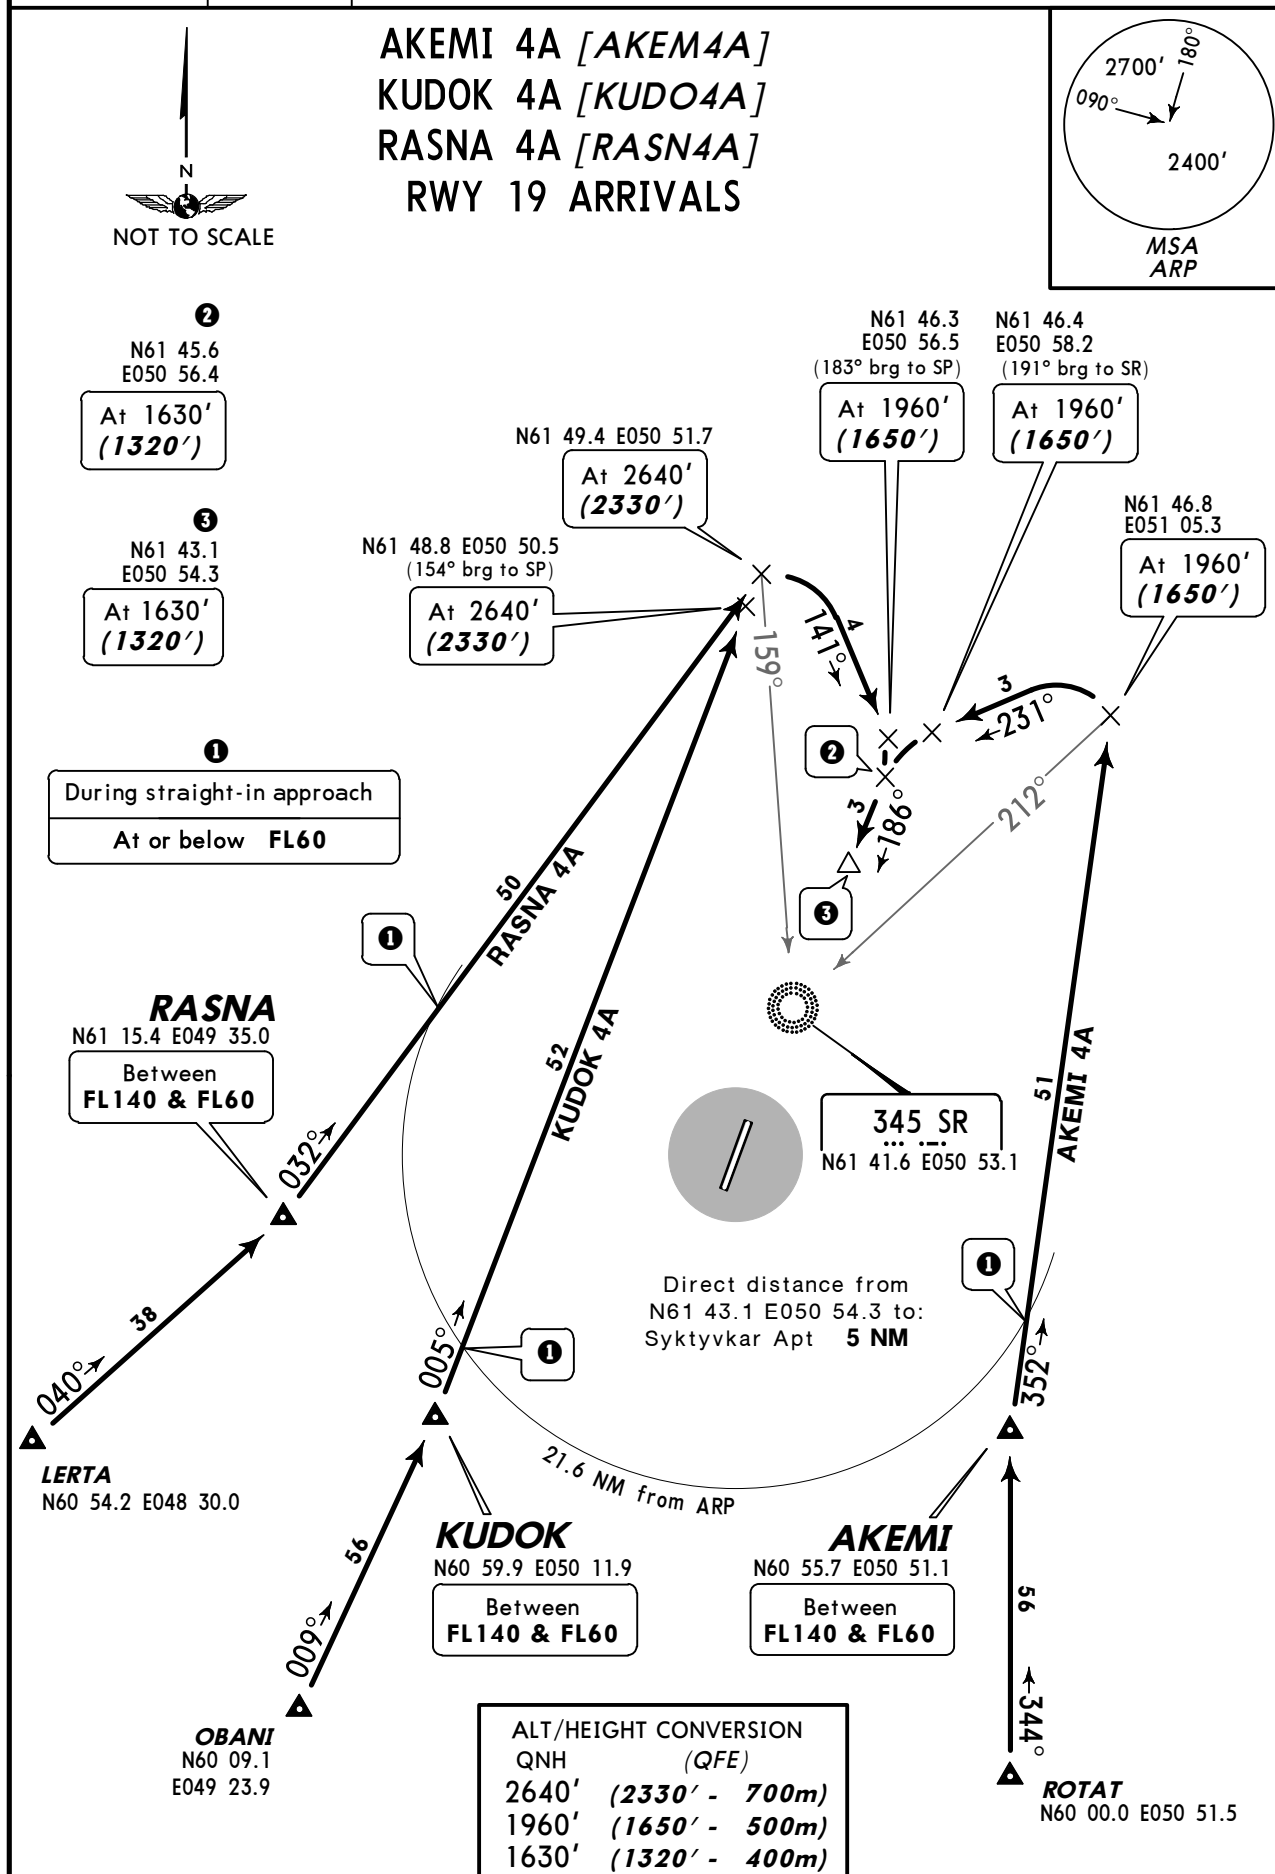


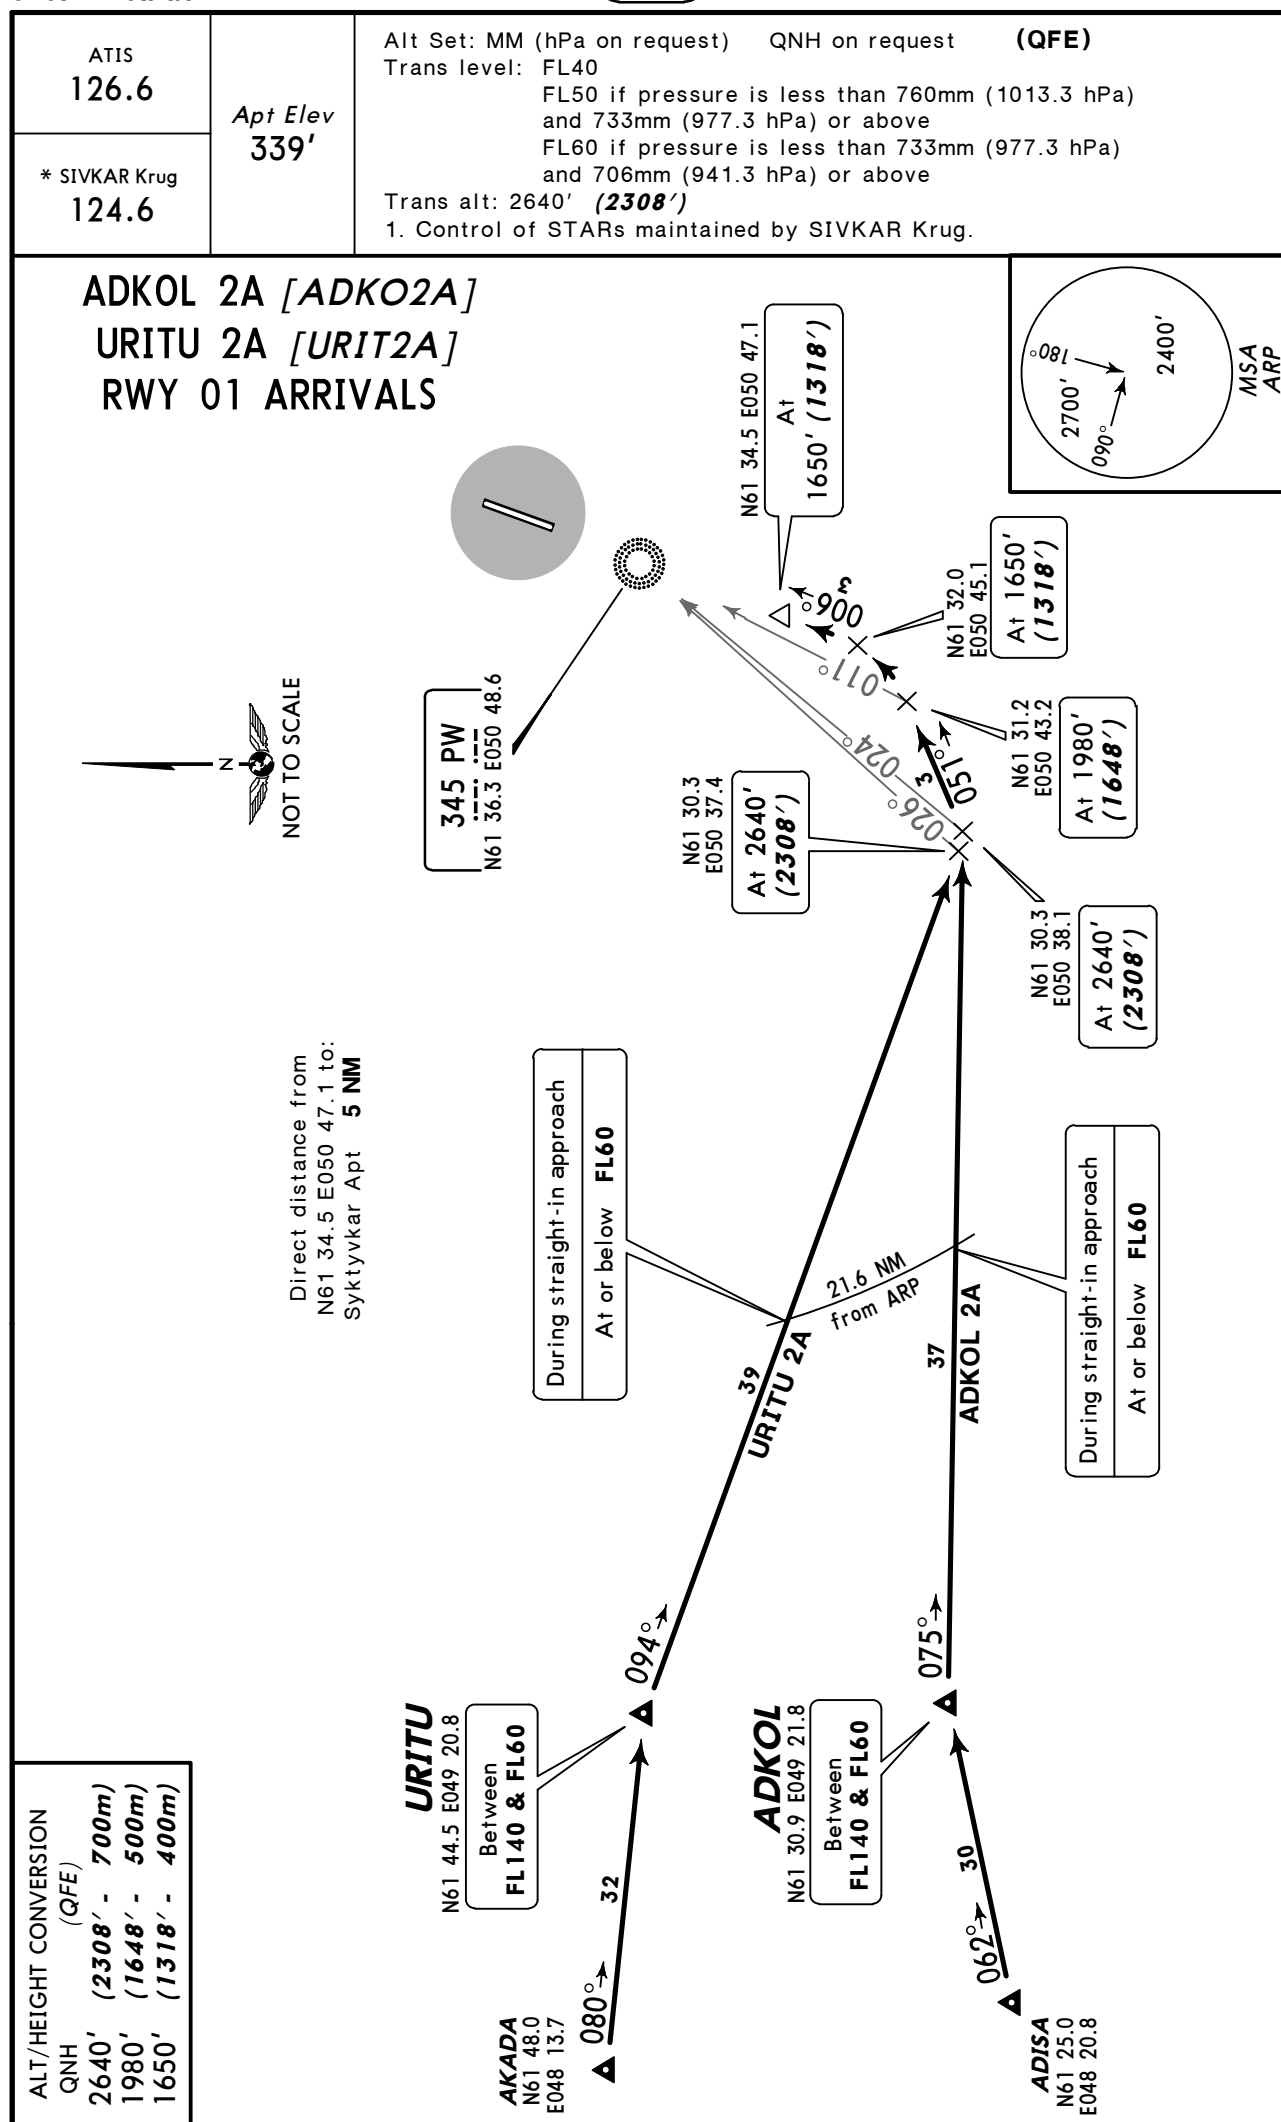


ATIS 126.6	<i>Apt Elev</i> 339'	Alt Set: MM (hPa on request) QNH on request (QFE) Trans level: FL40 FL50 if pressure is less than 760mm (1013.3 hPa) and 733mm (977.3 hPa) or above FL60 if pressure is less than 733mm (977.3 hPa) and 706mm (941.3 hPa) or above Trans alt: 2640' (2330') 1. Control of STARs maintained by SIVKAR Krug.
* SIVKAR Krug 124.6		

**ADKOL 4A [ADKO4A]
URITU 4A [URIT4A]
RWY 19 ARRIVALS**

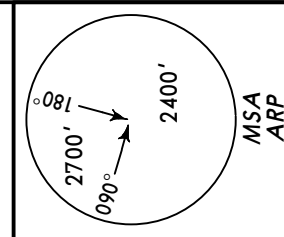

Direct distance from
N61 43.1 E050 54.3 to:
Syktyvkar Apt **5 NM**

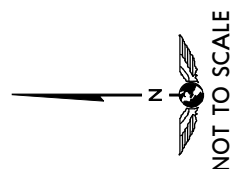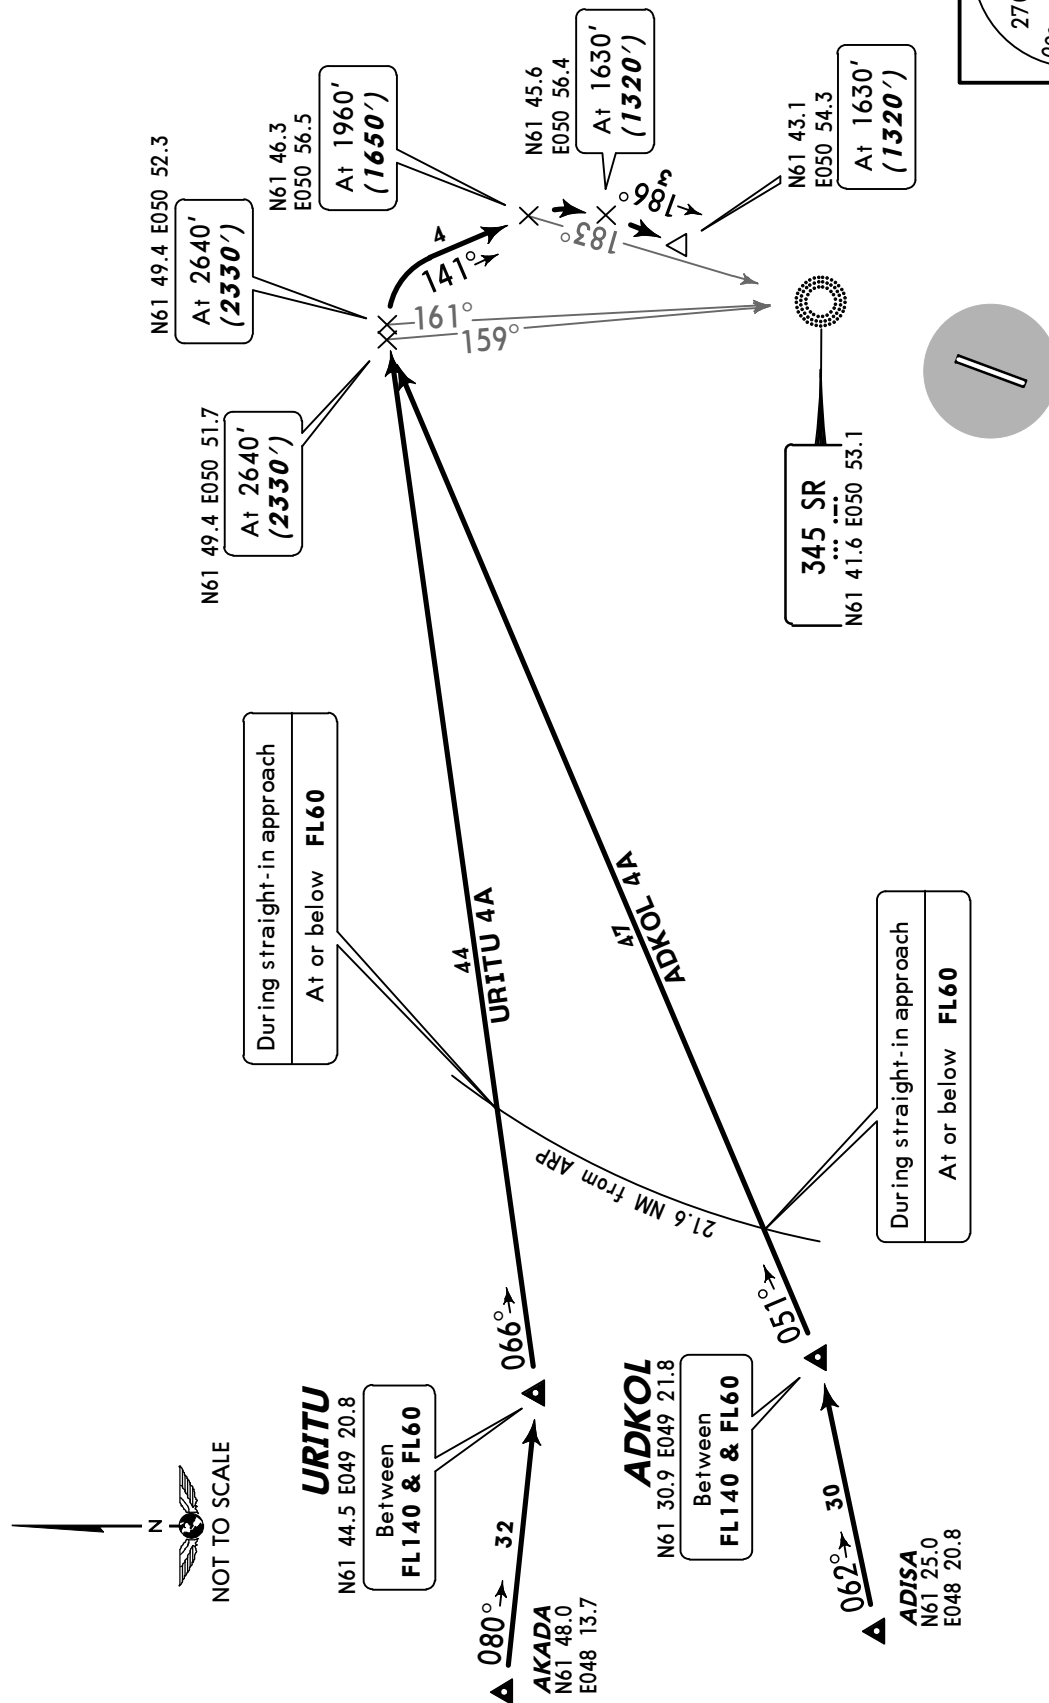


ALT/HEIGHT CONVERSION	QNH	(QFE)
2640'	(2330' - 700m)	
1960'	(1650' - 500m)	
1630'	(1320' - 400m)	

ATIS 126.6	Apt Elev 339'	Alt Set: MM (hPa on request) QNH on request (QFE) Trans level: FL40 FL50 if pressure is less than 760mm (1013.3 hPa) and 733mm (977.3 hPa) or above FL60 if pressure is less than 733mm (977.3 hPa) and 706mm (941.3 hPa) or above Trans alt: 2640' (2308') 1. Control of STARs maintained by SIVKAR Krug.
* SIVKAR Krug 124.6		

**NILIN 2A [NILI2A]
SORIG 2A [SORI2A]
RWY 01 ARRIVALS**



Direct distance from
N61 34.5 E050 47.1 to:
Syktyvkar Apt **5 NM**

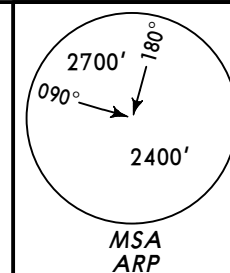

NILIN

N62 21.8 E050 54.7

Between
FL140 & FL60

During straight-in approach

At or below **FL60**

SORIG

N62 05.9 E049 39.8

Between
FL140 & FL60

ABLAR
N63 05.0
E046 53.6

110° → 97°

During straight-in approach

At or below **FL60**

21.6 NM from ARP

N61 31.5
E050 36.1

At 2640'
(2308')

SORIG 2A

N61 30.7
E050 36.5

At 2640'
(2308')

NILIN 2A

345 PW
N61 36.3 E050 48.6



N61 34.5
E050 47.1

At 1650'
(1318')

N61 32.0
E050 45.1

At 1650'
(1318')

N61 31.2
E050 43.2

At 1980'
(1648')

ALT/HEIGHT CONVERSION


QNH (QFE)

2640' **(2308' - 700m)**

1980' **(1648' - 500m)**


1650' **(1318' - 400m)**

ATIS 126.6	<i>Apt Elev</i> 339'	Alt Set: MM (hPa on request) QNH on request (QFE) Trans level: FL40 FL50 if pressure is less than 760mm (1013.3 hPa) and 733mm (977.3 hPa) or above FL60 if pressure is less than 733mm (977.3 hPa) and 706mm (941.3 hPa) or above Trans alt: 2640' (2330') 1. Control of STARs maintained by SIVKAR Krug.
* SIVKAR Krug 124.6		

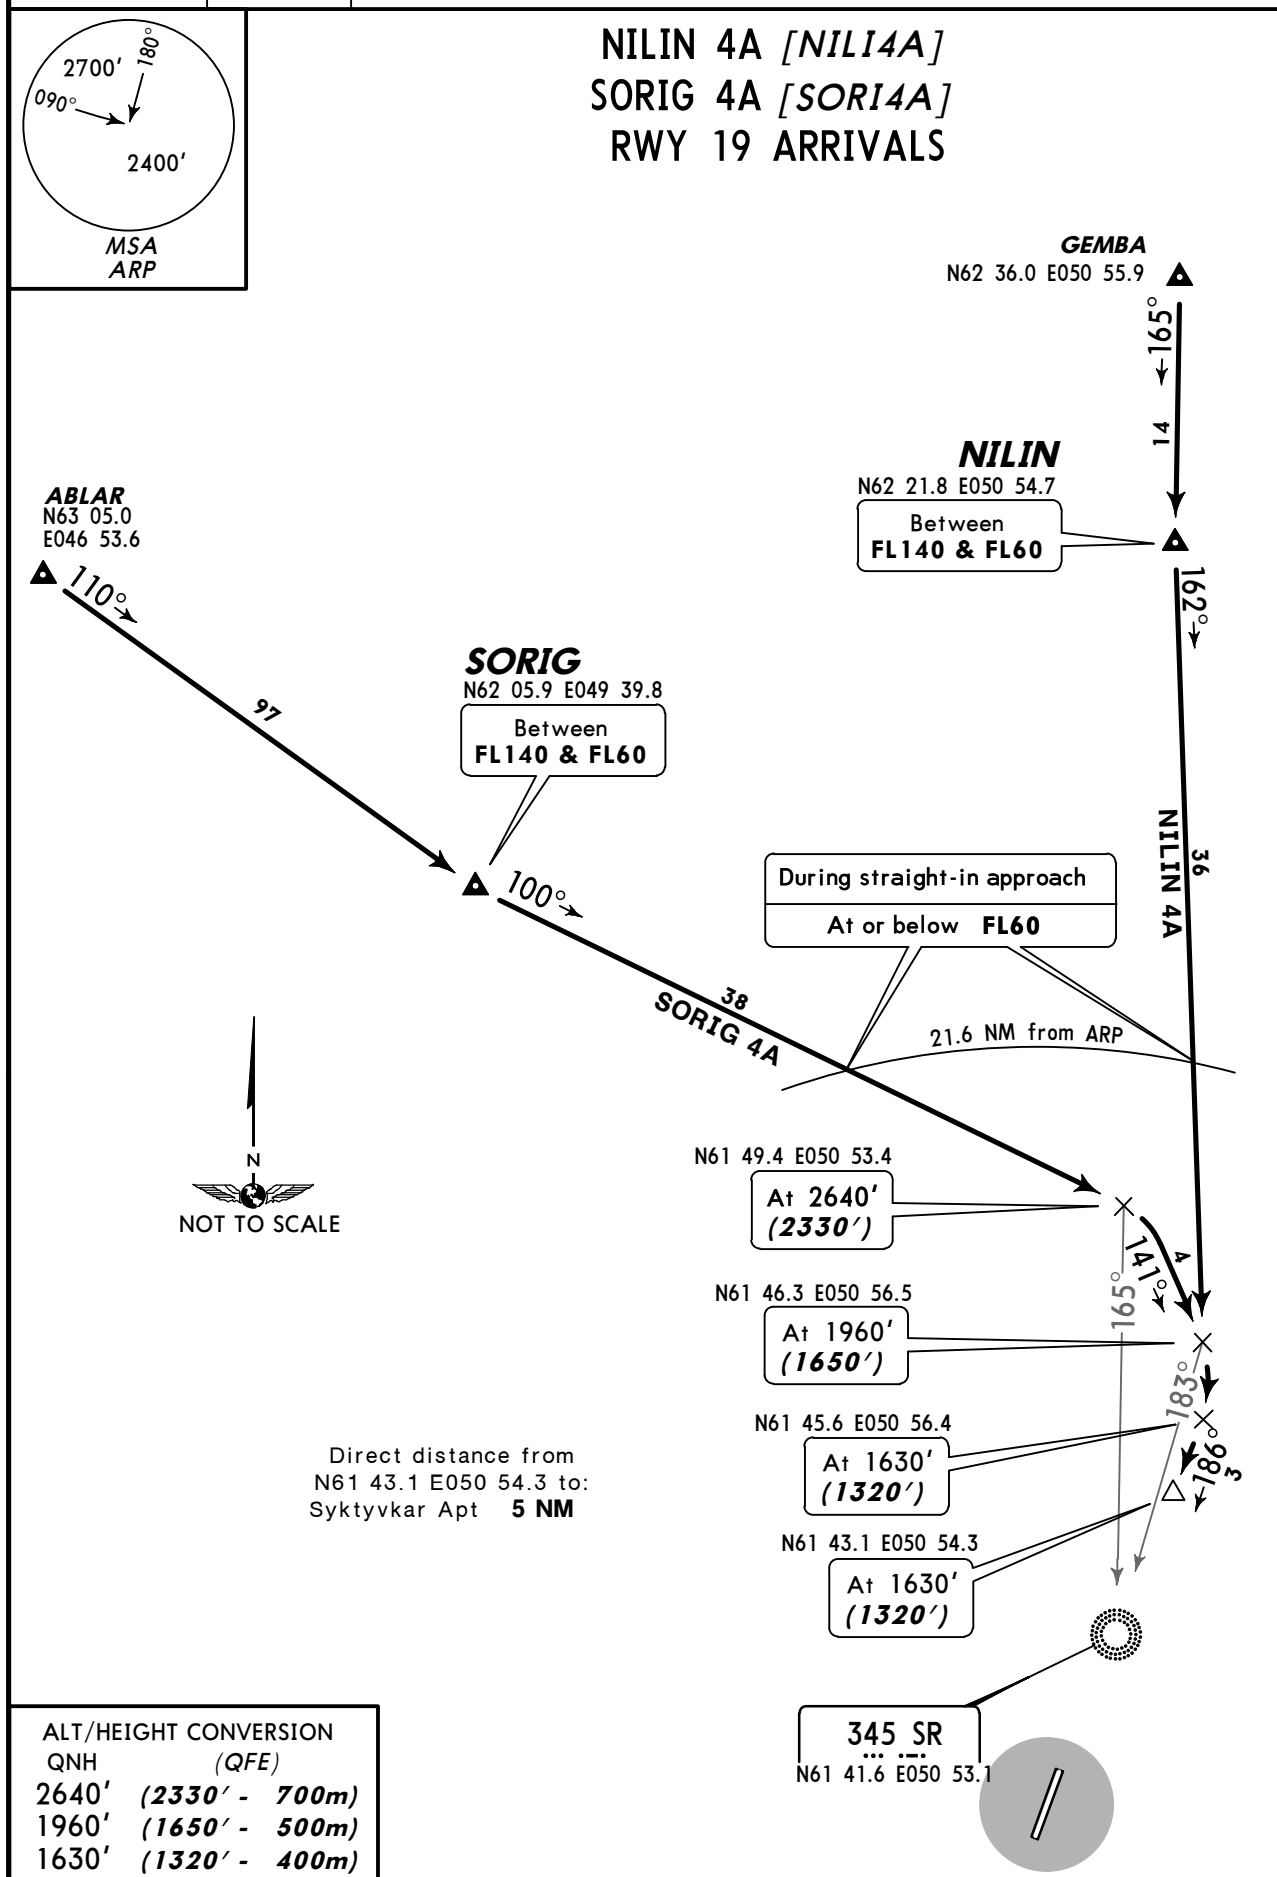

ATIS 126.6	Apt Elev 339'	Alt Set: MM (hPa on request) QNH on request (QFE) Trans level: FL40 FL50 if pressure is less than 760mm (1013.3 hPa) and 733mm (977.3 hPa) or above FL60 if pressure is less than 733mm (977.3 hPa) and 706mm (941.3 hPa) or above Trans alt: 2640' (2308') All turns shall be carried out with 25° bank.
---------------	------------------	--

**BATKO 2B [BATK2B]
DIKAP 2B [DIKA2B]
TELRA 2B [TEL2B]
RWY 01 ARRIVALS
WITHOUT RADAR CONTROL VIA PW**

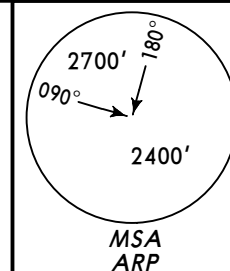

UKHTA
D (H) 113.8 UHT
N63 33.6 E053 47.6

TELRA
N62 14.2 E051 42.5

Between
FL140 & FL60

BATKO
N62 03.0 E052 05.9
Between
FL140 & FL60

GISAN
N62 11.0
E052 31.1

345 PW
N61 36.3 E050 48.6
At or above
LOWER SAFE FL

DIKAP
N61 48.3 E052 19.3
Between
FL140 & FL60

OSGOR
N62 10.2
E056 37.7

Direct distance from
N61 34.5 E050 47.1 to:
Syktyvkar Apt **5 NM**

After passing PW, aircraft CAT A & B proceed on 186° track for 1 minute, aircraft CAT C & D proceed on 186° track for 1 minute 30 seconds, turn LEFT to PW, turn RIGHT, carry out instrument approach procedure.

N61 28.8 E050 50.8
At 1980'
(1648')

N61 30.9 E050 45.2
At 1980'
(1648')

N61 34.5 E050 47.1
At
1650' (1318')


ALT/HEIGHT CONVERSION	
QNH	(QFE)
2640'	(2308' - 700m)
1980'	(1648' - 500m)
1650'	(1318' - 400m)

ATIS
126.6

Apt Elev
339'

Alt Set: MM (hPa on request) QNH on request (QFE)
Trans level: FL40
FL50 if pressure is less than 760mm (1013.3 hPa)
and 733mm (977.3 hPa) or above
FL60 if pressure is less than 733mm (977.3 hPa)
and 706mm (941.3 hPa) or above
Trans alt: 2640' (2330')
All turns shall be carried out with 25° bank.

BATKO 4B [BATK4B]
DIKAP 4B [DIKA4B]
TELRA 4B [TELRA4B]
RWY 19 ARRIVALS
WITHOUT RADAR CONTROL VIA SR

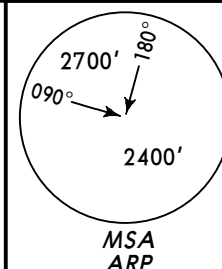

UKHTA
D (H) 113.8 UHT
N63 33.6 E053 47.6

TELRA
N62 14.2 E051 42.5
Between
FL140 & FL60

BATKO
N62 03.0 E052 05.9
Between
FL140 & FL60

GISAN
N62 11.0
E052 31.1

N61 46.4
E050 58.2
At 1960'
(1650')

N61 43.1
E050 54.3
At 1630'
(1320')

N61 46.0
E051 05.3
At 1960'
(1650')

DIKAP
N61 48.3 E052 19.3
Between
FL140 & FL60

OSGOR
N62 10.2
E056 37.7

N61 40.2 E051 00.4

After passing SR, turn LEFT,
carry out instrument approach
procedure.



345 SR
N61 41.6 E050 53.1
At or above
LOWER SAFE FL

Direct distance from
N61 43.1 E050 54.3 to:
Syktyvkar Apt 5 NM

ALT/HEIGHT CONVERSION
QNH (QFE)
2640' (2330' - 700m)
1960' (1650' - 500m)
1630' (1320' - 400m)

ATIS 126.6 Apt Elev 339'	Alt Set: MM (hPa on request) QNH on request (QFE) Trans level: FL40 FL50 if pressure is less than 760mm (1013.3 hPa) and 733mm (977.3 hPa) or above FL60 if pressure is less than 733mm (977.3 hPa) and 706mm (941.3 hPa) or above Trans alt: 2640' (2308') All turns shall be carried out with 25° bank.
--	--

**GOKEN 2B [GOG2B]
LUGES 2B [LUG2B]
TOKNI 2B [TOKN2B]
RWY 01 ARRIVALS
WITHOUT RADAR CONTROL VIA PW**

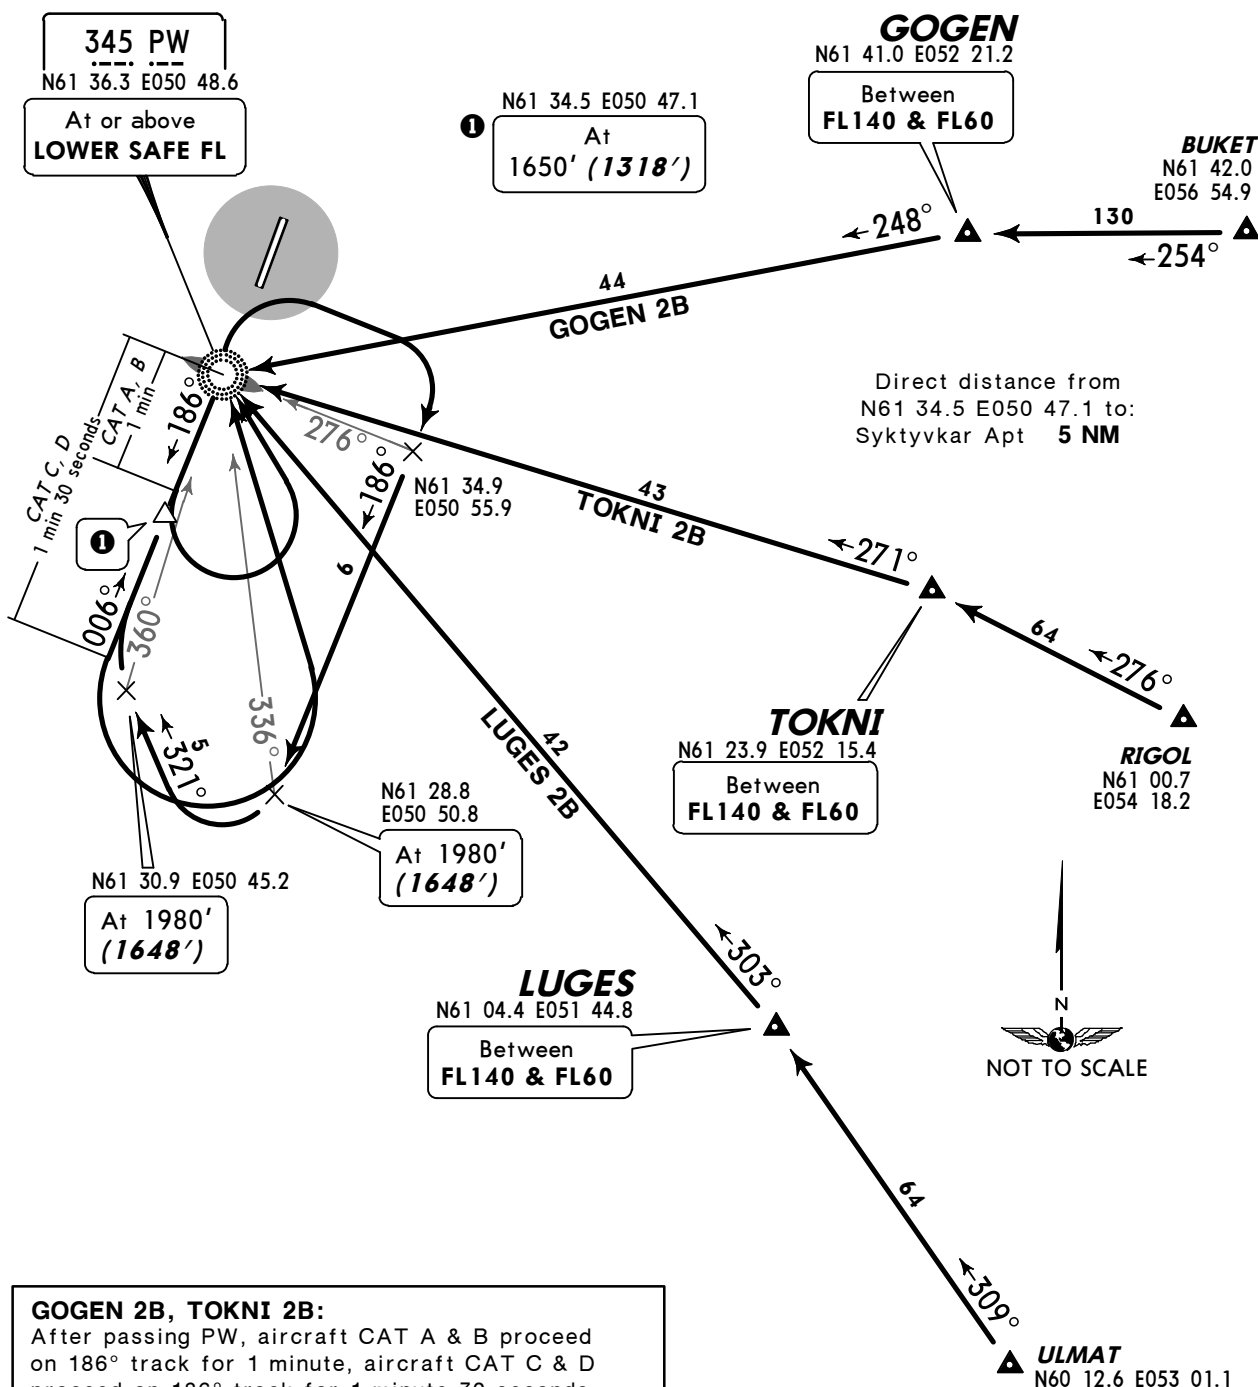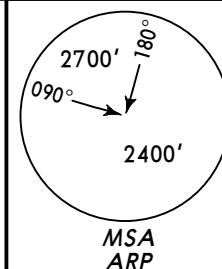

GOKEN 2B, TOKNI 2B:

After passing PW, aircraft CAT A & B proceed on 186° track for 1 minute, aircraft CAT C & D proceed on 186° track for 1 minute 30 seconds, turn LEFT to PW, turn RIGHT, carry out instrument approach procedure.

LUGES 2B:

After passing PW turn RIGHT, carry out instrument approach procedure.

ALT/HEIGHT CONVERSION



QNH	(QFE)
2640'	(2308' - 700m)
1980'	(1648' - 500m)
1650'	(1318' - 400m)

ATIS
126.6


Apt Elev
339'

Alt Set: MM (hPa on request) QNH on request (QFE)
Trans level: FL40
FL50 if pressure is less than 760mm (1013.3 hPa)
and 733mm (977.3 hPa) or above
FL60 if pressure is less than 733mm (977.3 hPa)
and 706mm (941.3 hPa) or above
Trans alt: 2640' (2330')
All turns shall be carried out with 25° bank.

**GOGEN 4B [GOG4B]
LUGES 4B [LUG4B]
TOKNI 4B [TOKN4B]
RWY 19 ARRIVALS
WITHOUT RADAR CONTROL VIA SR**


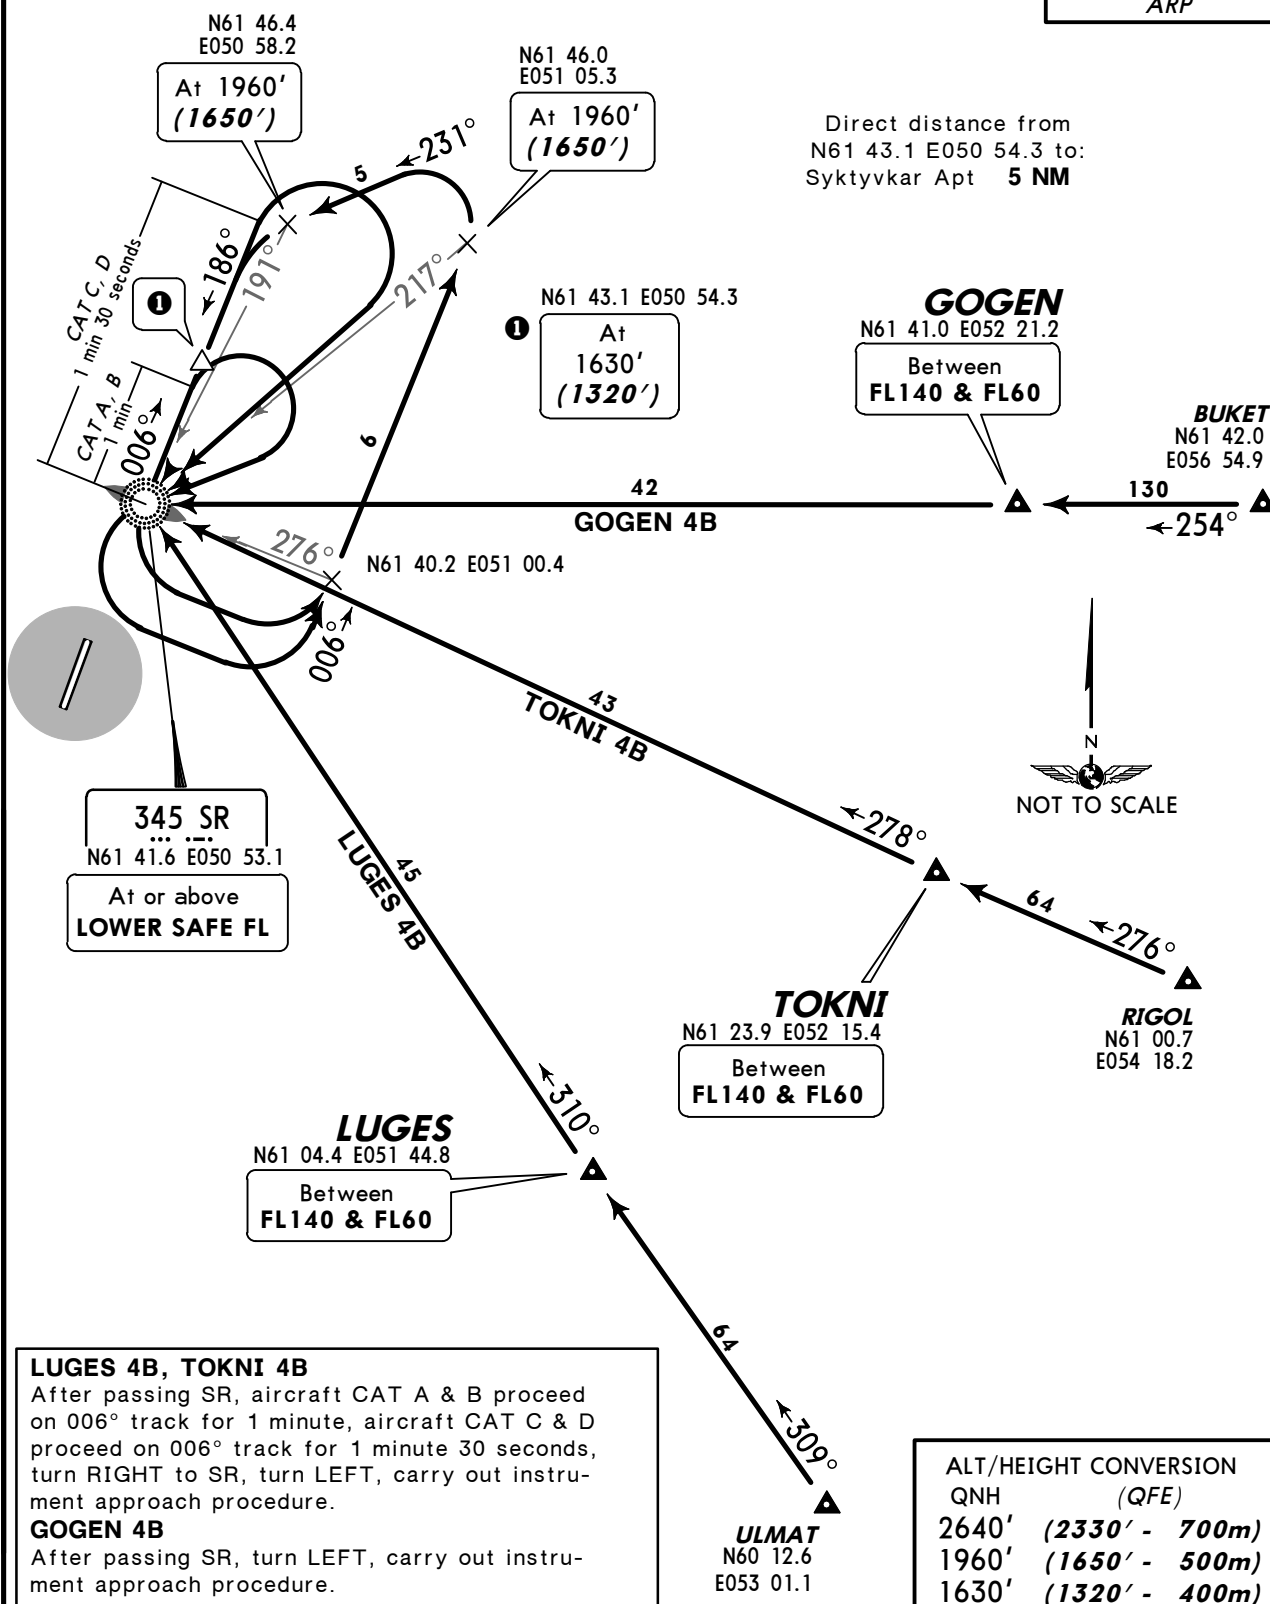
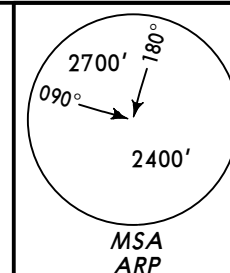


ATIS 126.6	Apt Elev 339'	Alt Set: MM (hPa on request) QNH on request (QFE) Trans level: FL40 FL50 if pressure is less than 760mm (1013.3 hPa) and 733mm (977.3 hPa) or above FL60 if pressure is less than 733mm (977.3 hPa) and 706mm (941.3 hPa) or above Trans alt: 2640' (2308') All turns shall be carried out with 25° bank.
-----------------------	--------------------------	--

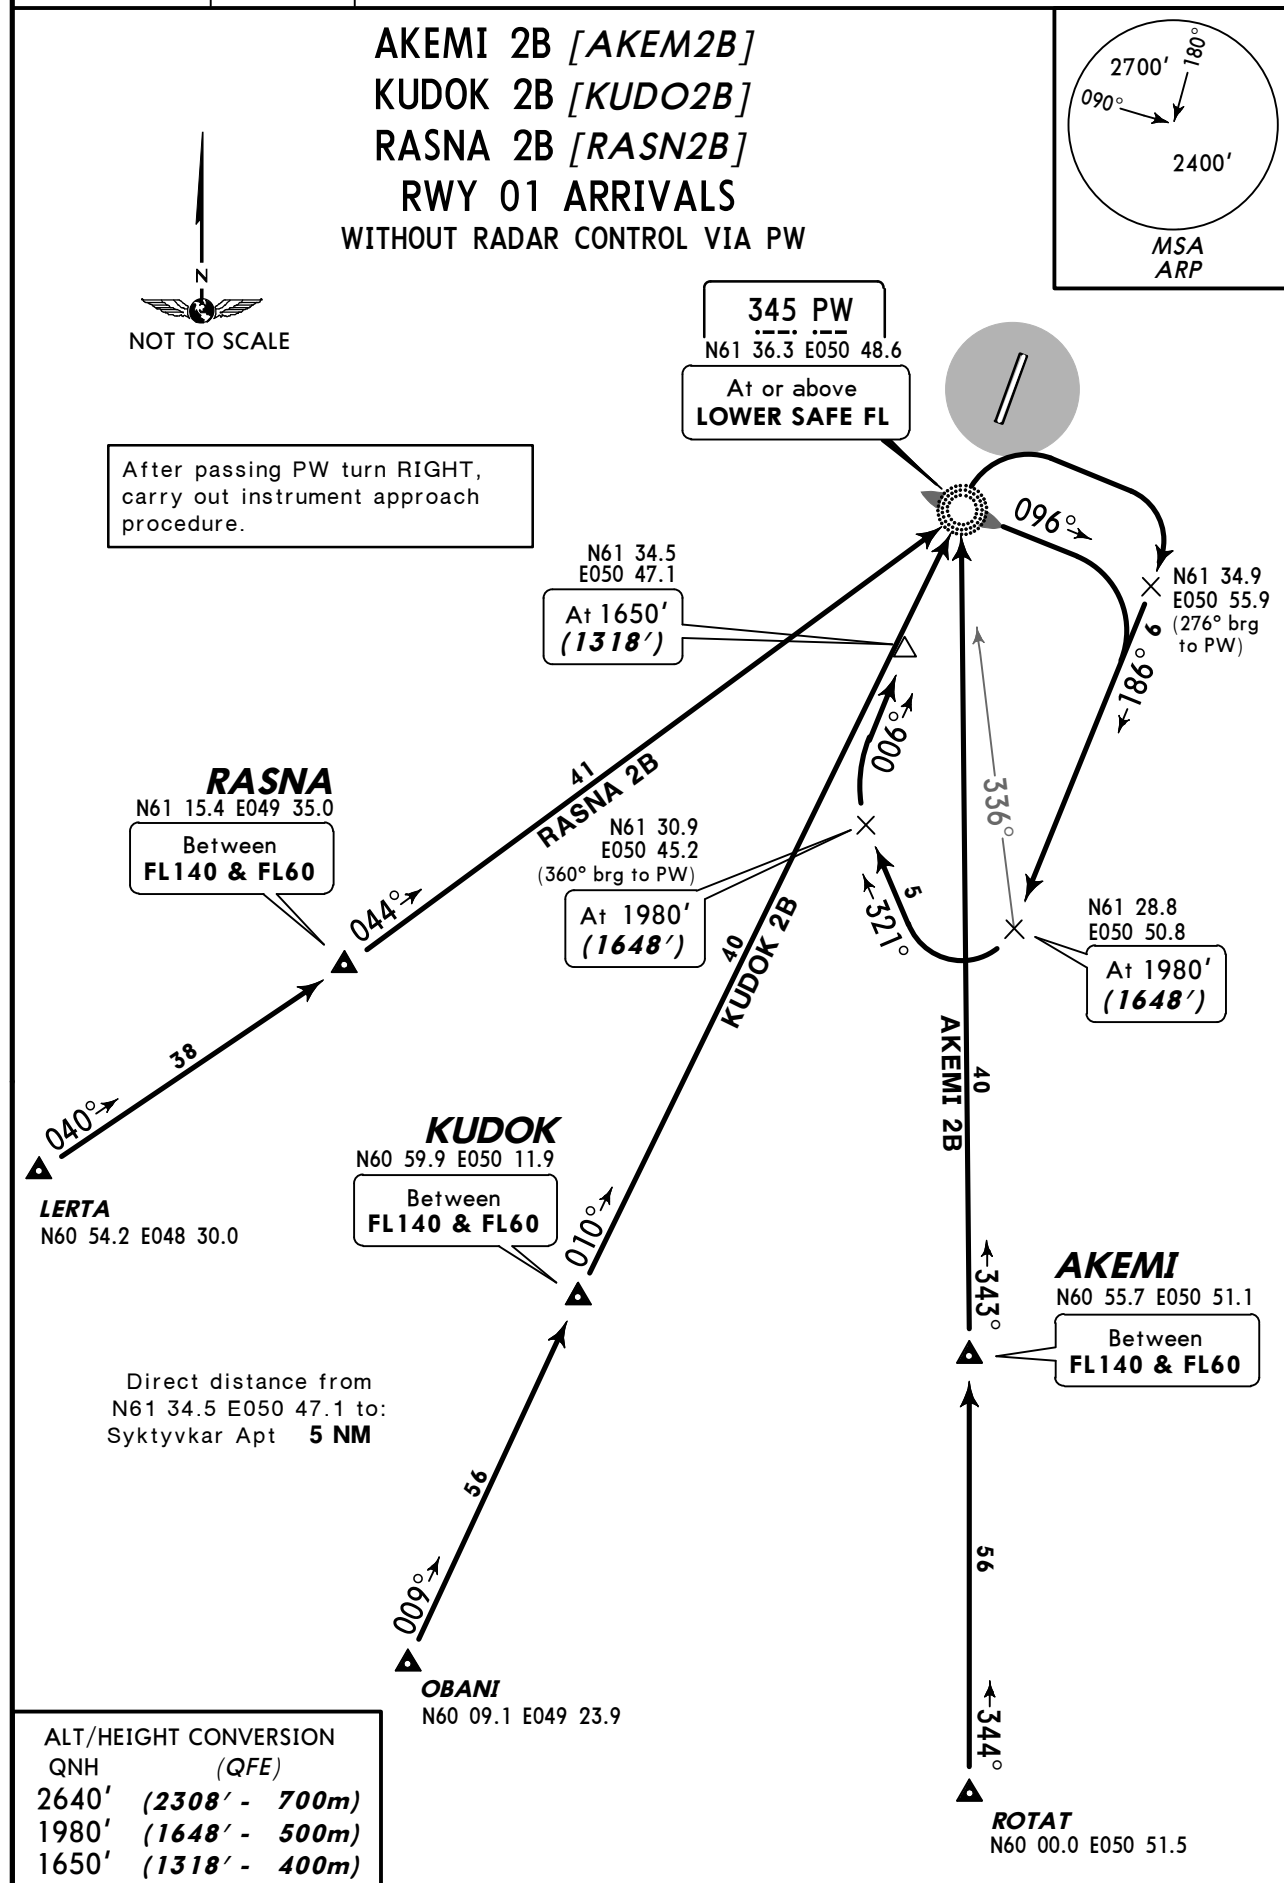

ATIS 126.6	Apt Elev 339'	Alt Set: MM (hPa on request) QNH on request (QFE) Trans level: FL40 FL50 if pressure is less than 760mm (1013.3 hPa) and 733mm (977.3 hPa) or above FL60 if pressure is less than 733mm (977.3 hPa) and 706mm (941.3 hPa) or above Trans alt: 2640' (2330') All turns shall be carried out with 25° bank.
---------------	------------------	--




AKEMI 4B [AKEM4B]
RWY 19 ARRIVAL
WITHOUT RADAR CONTROL VIA SR

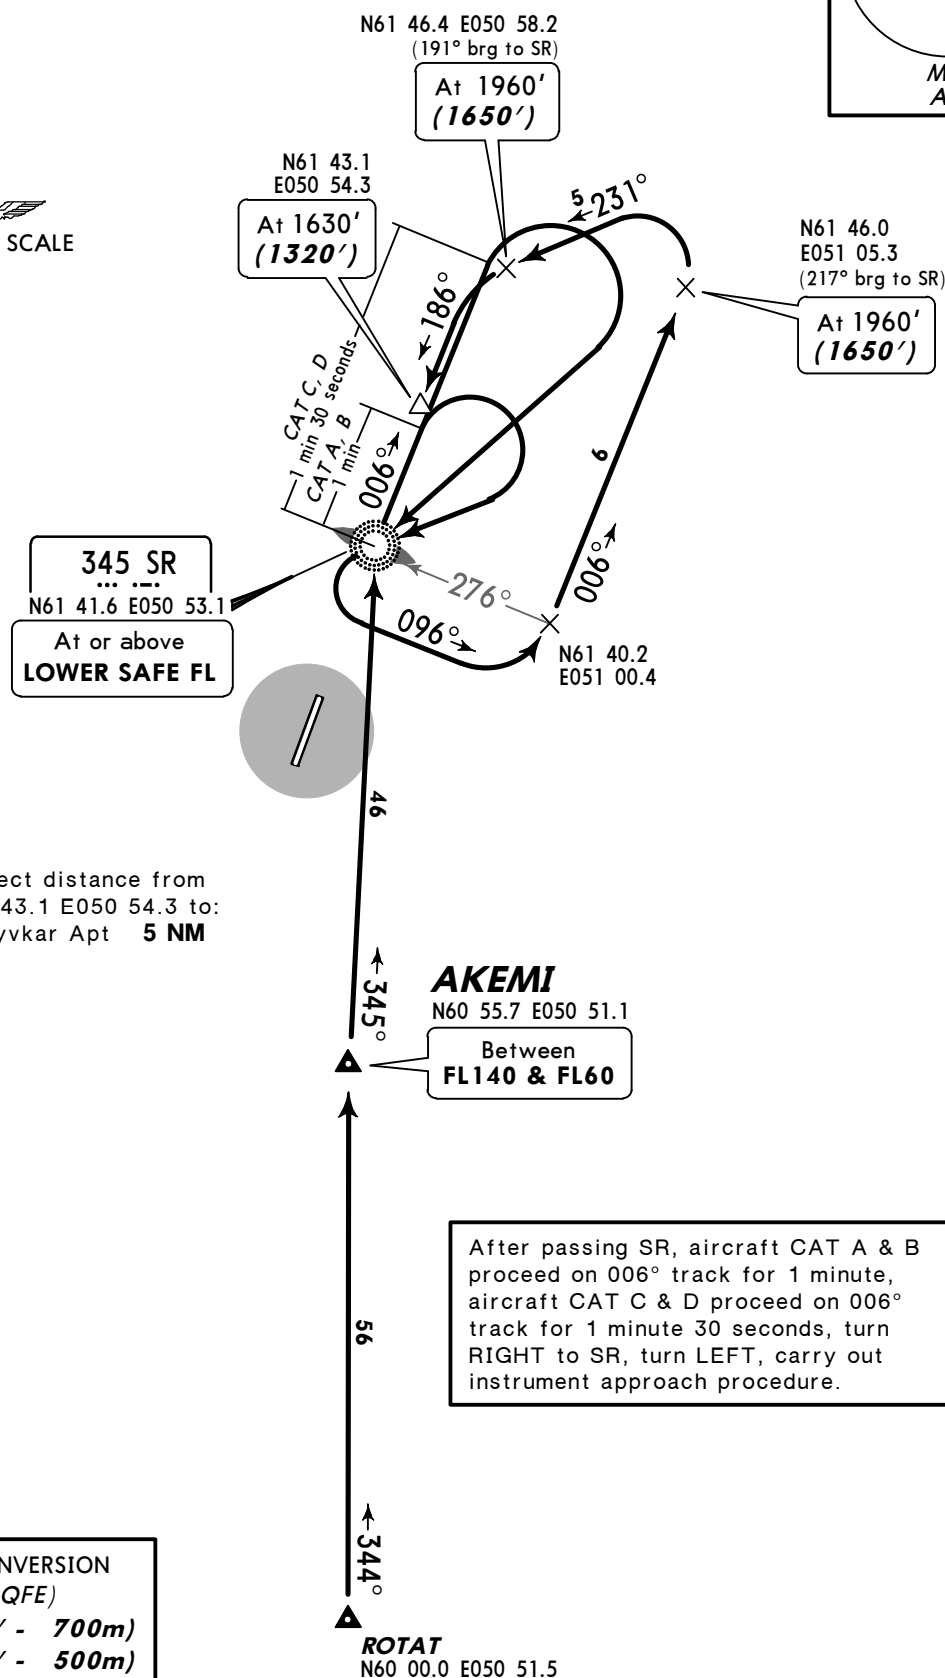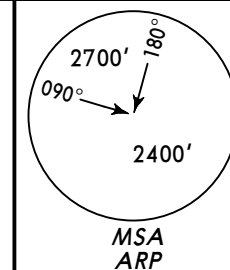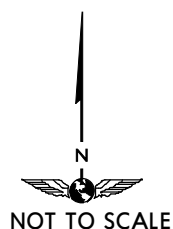

ALT/HEIGHT CONVERSION	
QNH	(QFE)
2640'	(2330' - 700m)
1960'	(1650' - 500m)
1630'	(1320' - 400m)

ATIS 126.6	Apt Elev 339'	Alt Set: MM (hPa on request) QNH on request (QFE) Trans level: FL40 FL50 if pressure is less than 760mm (1013.3 hPa) and 733mm (977.3 hPa) or above FL60 if pressure is less than 733mm (977.3 hPa) and 706mm (941.3 hPa) or above Trans alt: 2640' (2330') All turns shall be carried out with 25° bank.
-----------------------	--------------------------	--

KUDOK 4B [KUDO4B]
RASNA 4B [RASN4B]
RWY 19 ARRIVALS
WITHOUT RADAR CONTROL VIA SR

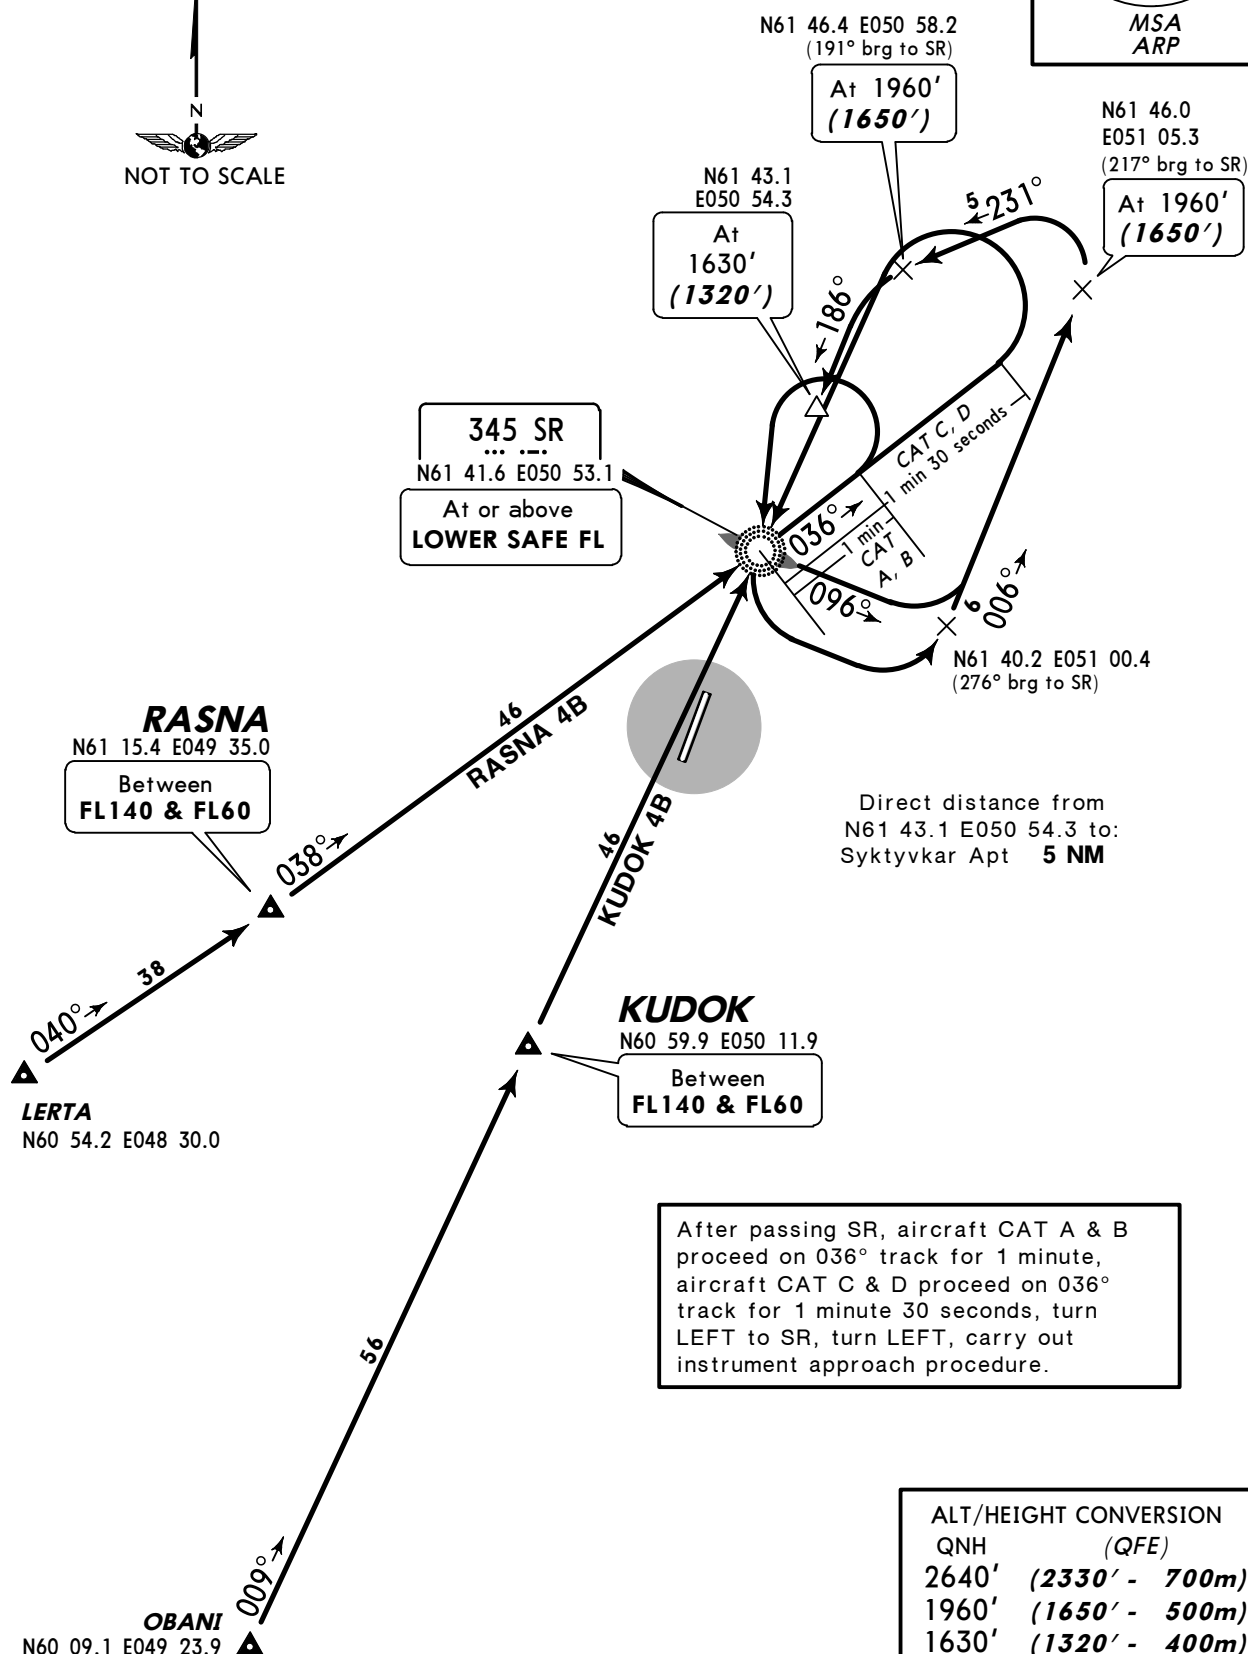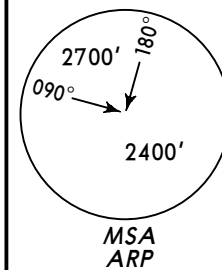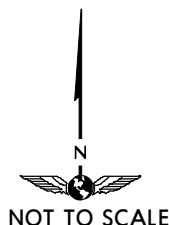

ATIS
126.6

Apt Elev
339'

Alt Set: MM (hPa on request) QNH on request (QFE)


Trans level: FL40

FL50 if pressure is less than 760mm (1013.3 hPa)
and 733mm (977.3 hPa) or above


FL60 if pressure is less than 733mm (977.3 hPa)
and 706mm (941.3 hPa) or above

Trans alt: 2640' (2308')

All turns shall be carried out with 25° bank.

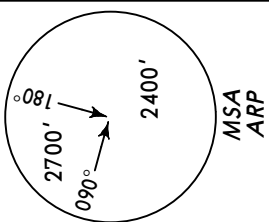

ADKOL 2B [ADKO2B]
URITU 2B [URIT2B]
RWY 01 ARRIVALS
WITHOUT RADAR CONTROL VIA PW

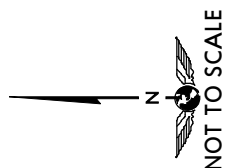

Direct distance from
N61 34.5 E050 47.1 to:
Syktyvkar Apt 5 NM

345 PW
N61 36.3 E050 48.6
At or above
LOWER SAFE FL

After passing PW turn RIGHT,
carry out instrument approach
procedure.

URITU
N61 44.5 E049 20.8
Between
FL140 & FL60

AKADA
N61 48.0 E048 13.7

ADKOL
N61 30.9 E049 21.8
Between
FL140 & FL60

ADISA
N61 25.0 E048 20.8

N61 34.5
E050 47.1

At 1650'
(1318')

N61 30.9 E050 45.2

At 1980'
(1648')

N61 28.8 E050 50.8

At 1980'
(1648')


ALT/HEIGHT CONVERSION
(QFE)

2640' (2308' - 700m)
1980' (1648' - 500m)
1650' (1318' - 400m)

ATIS
126.6

Apt Elev
339'

Alt Set: MM (hPa on request) QNH on request (QFE)
Trans level: FL40
FL50 if pressure is less than 760mm (1013.3 hPa)
and 733mm (977.3 hPa) or above
FL60 if pressure is less than 733mm (977.3 hPa)
and 706mm (941.3 hPa) or above
Trans alt: 2640' (2330')
All turns shall be carried out with 25° bank.

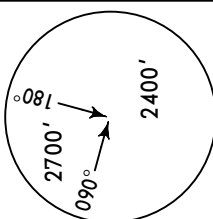


ADKOL 4B [ADKO4B]
URITU 4B [URIT4B]
RWY 19 ARRIVALS
WITHOUT RADAR CONTROL VIA SR

ADKOL 4B:
After passing SR, aircraft CAT A & B proceed on 036° track for 1 minute, aircraft CAT C & D proceed on 036° track for 1 minute 30 seconds, turn LEFT to SR, turn LEFT, carry out instrument approach procedure.

URITU 4B:
After passing SR, turn LEFT, carry out instrument approach procedure.

Direct distance from
N61 43.1 E050 54.3 to:
Syktyvkar Apt 5 NM

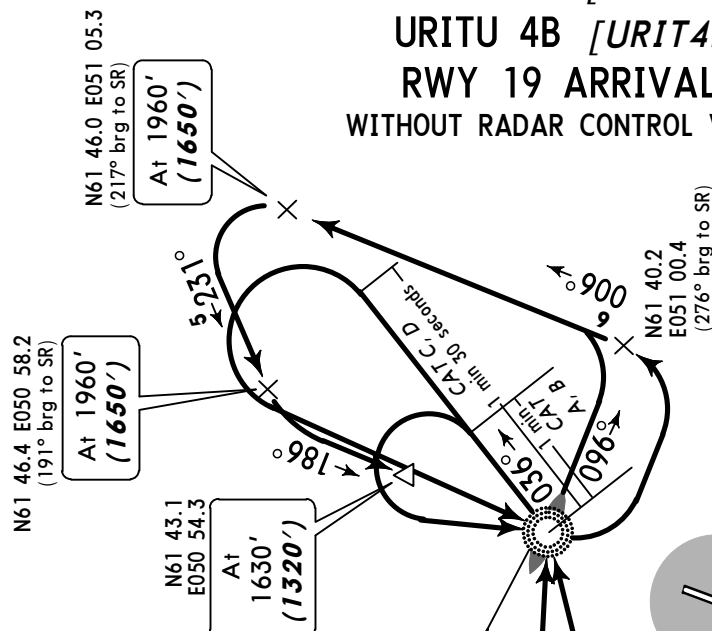

URITU
N61 44.5 E049 20.8
Between
FL140 & FL60


AKADA
N61 48.0 E048 13.7

ADKOL
N61 30.9 E049 21.8
Between
FL140 & FL60

ADISA
N61 25.0
E048 20.8


ALT/HEIGHT CONVERSION

QNH (QFE)
2640' (2330' - 700m)
1960' (1650' - 500m)
1630' (1320' - 400m)

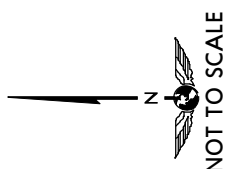


ATIS 126.6	Apt Elev 339'	Alt Set: MM (hPa on request) QNH on request (QFE) Trans level: FL40 FL50 if pressure is less than 760mm (1013.3 hPa) and 733mm (977.3 hPa) or above FL60 if pressure is less than 733mm (977.3 hPa) and 706mm (941.3 hPa) or above Trans alt: 2640' (2308') All turns shall be carried out with 25° bank.
-----------------------	--------------------------	--

**NILIN 2B [NILI2B]
SORIG 2B [SORI2B]
RWY 01 ARRIVALS
WITHOUT RADAR CONTROL VIA PW**

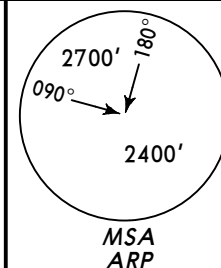


After passing PW, aircraft CAT A & B proceed on 156° track for 1 minute, aircraft CAT C & D proceed on 156° track for 1 minute 30 seconds, turn RIGHT to PW, turn RIGHT, carry out instrument approach procedure.

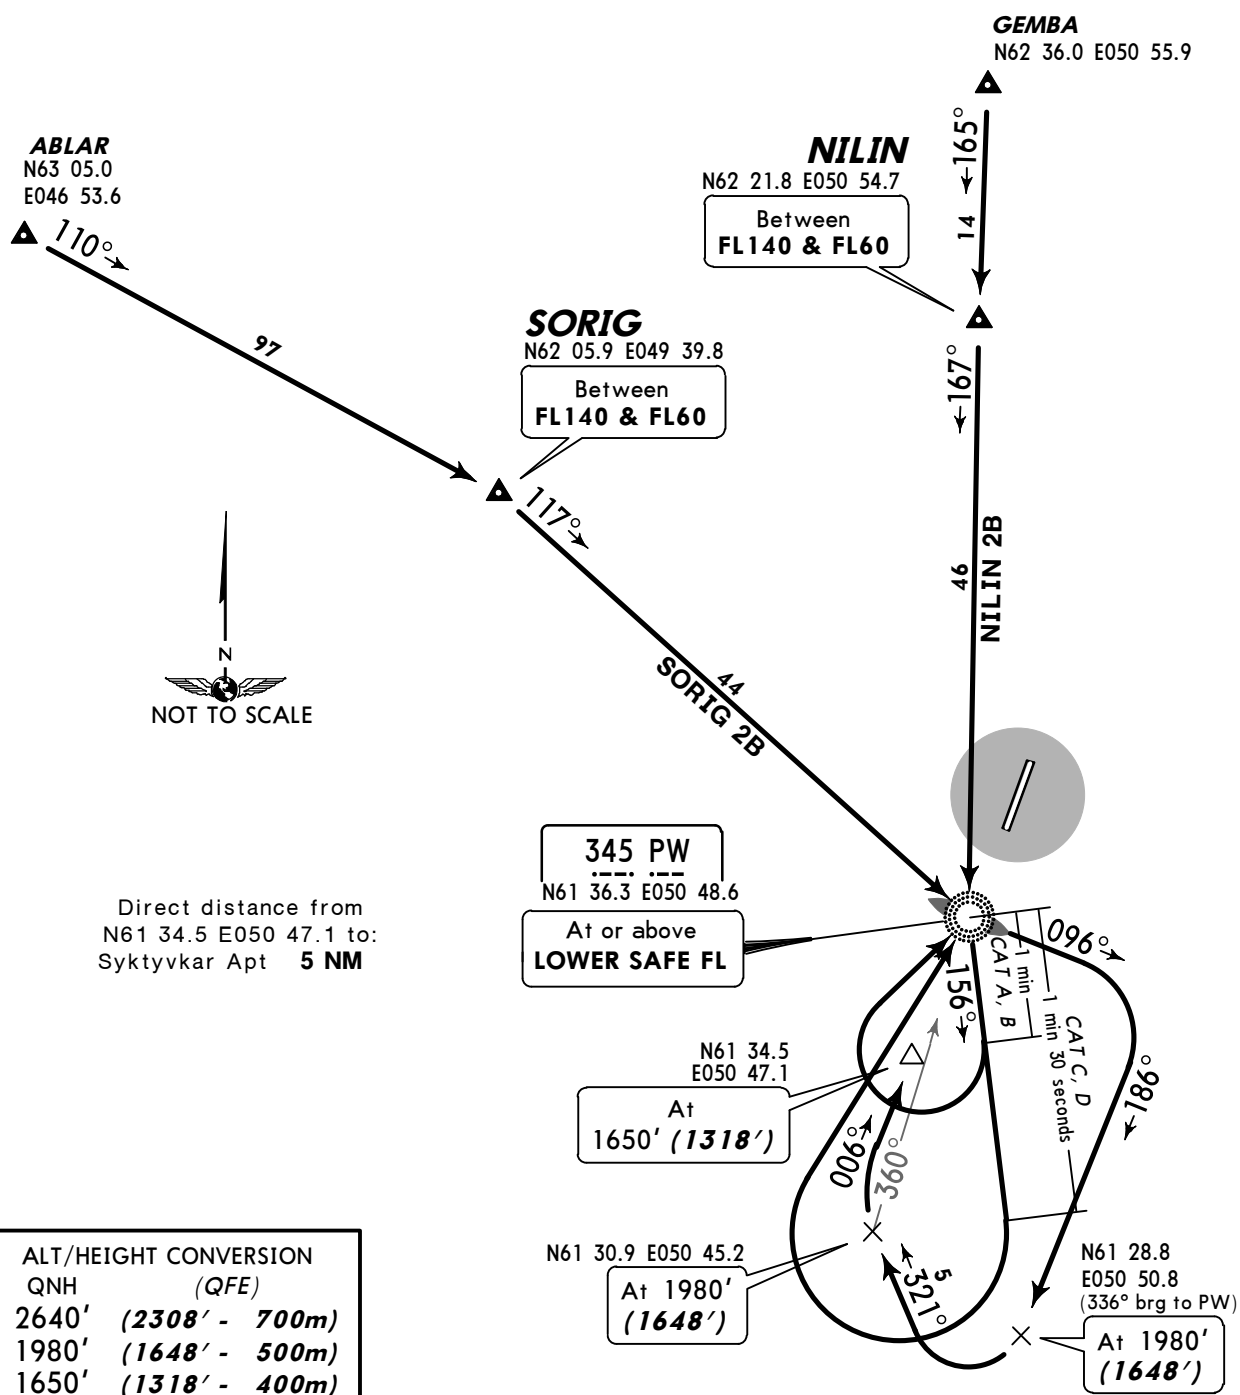


ATIS
126.6

Apt Elev
339'

Alt Set: MM (hPa on request) QNH on request (QFE)
Trans level: FL40
FL50 if pressure is less than 760mm (1013.3 hPa)
and 733mm (977.3 hPa) or above
FL60 if pressure is less than 733mm (977.3 hPa)
and 706mm (941.3 hPa) or above
Trans alt: 2640' (2330')
All turns shall be carried out with 25° bank.

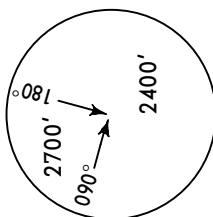

**NILIN 4B [NILI4B]
SORIG 4B [SORI4B]
RWY 19 ARRIVALS
WITHOUT RADAR CONTROL VIA SR**

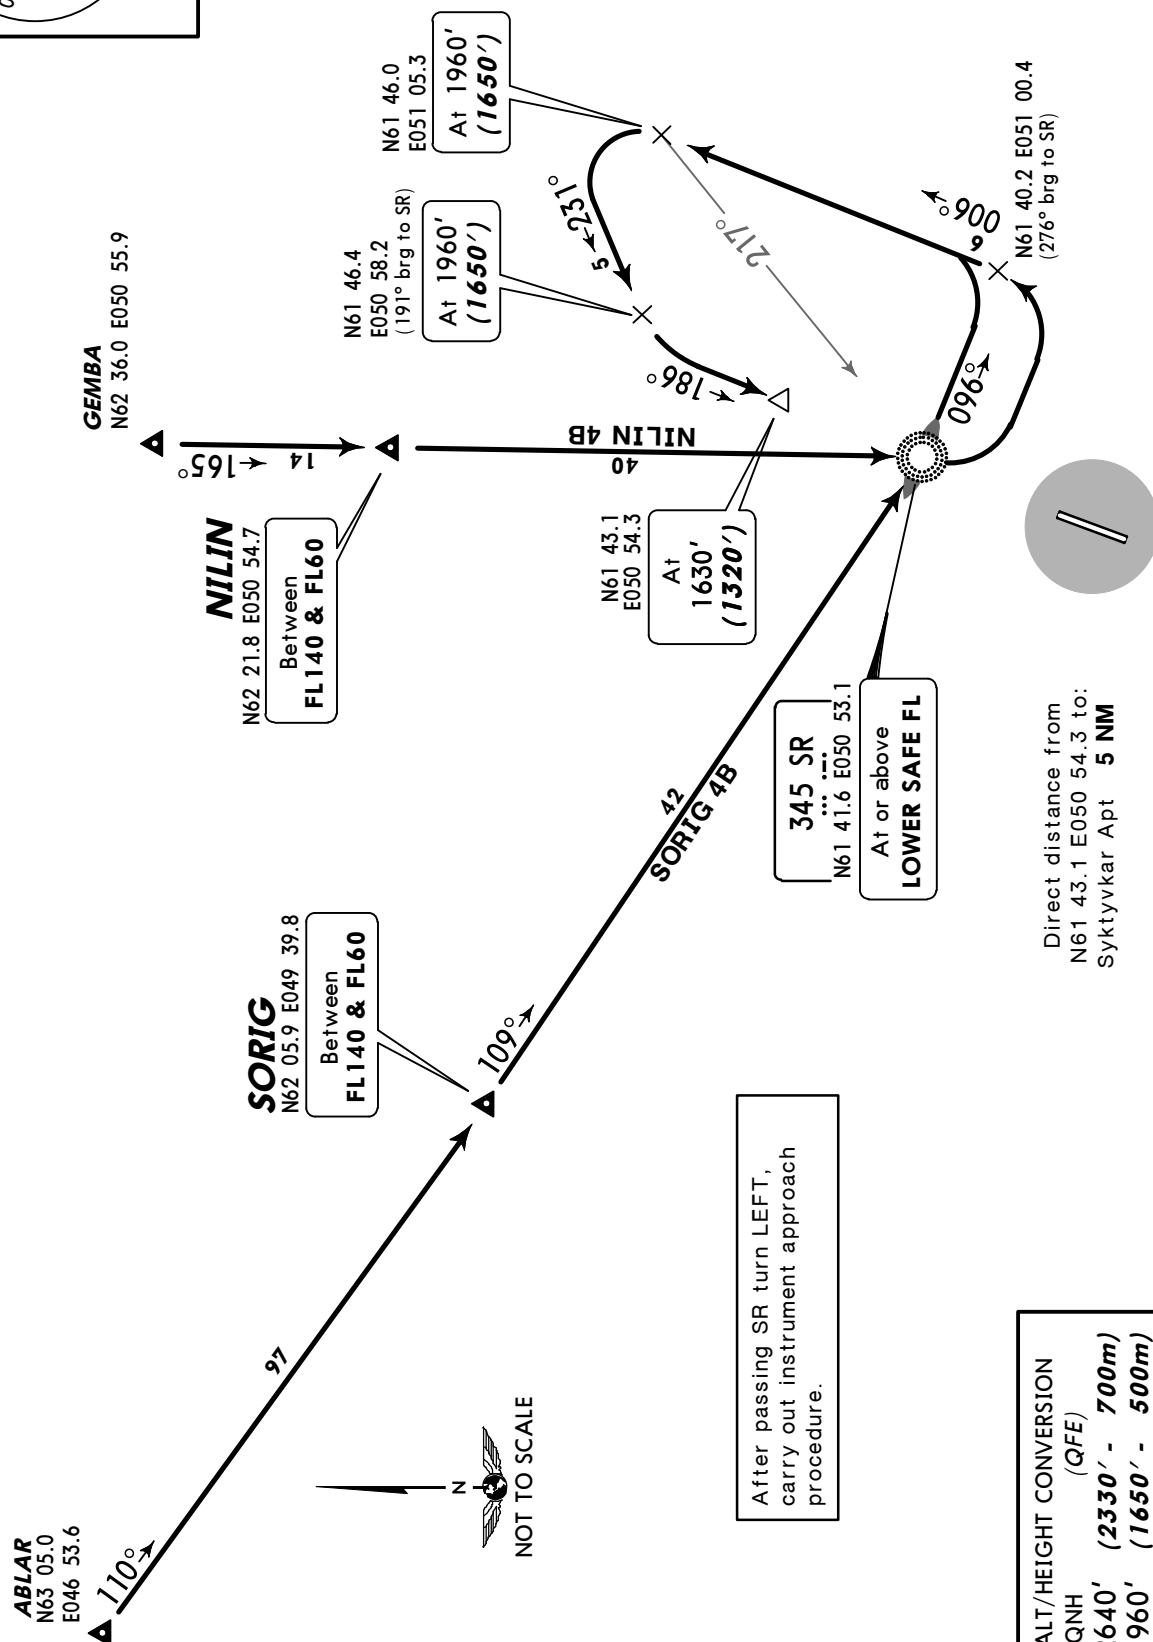

Direct distance from
N61 43.1 E050 54.3 to:
Syktyvkar Apt 5 NM

ALT/HEIGHT CONVERSION	
QNH	(QFE)
2640'	(2330' - 700m)
1960'	(1650' - 500m)
1630'	(1320' - 400m)

*SIVKAR
Krug
124.6

QNH on request **(QFE)**

Trans level: FL40

FL50 if pressure is less than 760mm (1013.3 hPa)
and 733mm (977.3 hPa) or above


FL60 if pressure is less than 733mm (977.3 hPa)
and 706mm (941.3 hPa) or above

Apt Elev
339'

Trans alt: 2640' **(2301')**

1. Control of SIDs maintained by SIVKAR Krug.

2. Take-off of CAT B, C, D aircraft should be carried out with
noise abatement procedure according to Flight Manual.

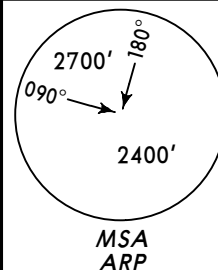

**BATKO 1, BATKO 3
DIKAP 1, DIKAP 3
TELRA 1, TELRA 3
RWYS 01, 19 DEPARTURES**



UKHTA
D (H) 113.8 UHT
N63 33.6 E053 47.6

TELRA
N62 14.2 E051 42.5

At or above
FL60

BATKO
N62 03.0 E052 05.9


At or above
FL60

GISAN
N62 11.0
E052 31.1

DIKAP
N61 48.3 E052 19.3

At or above
FL60

OSGOR
N62 10.2
E056 37.7

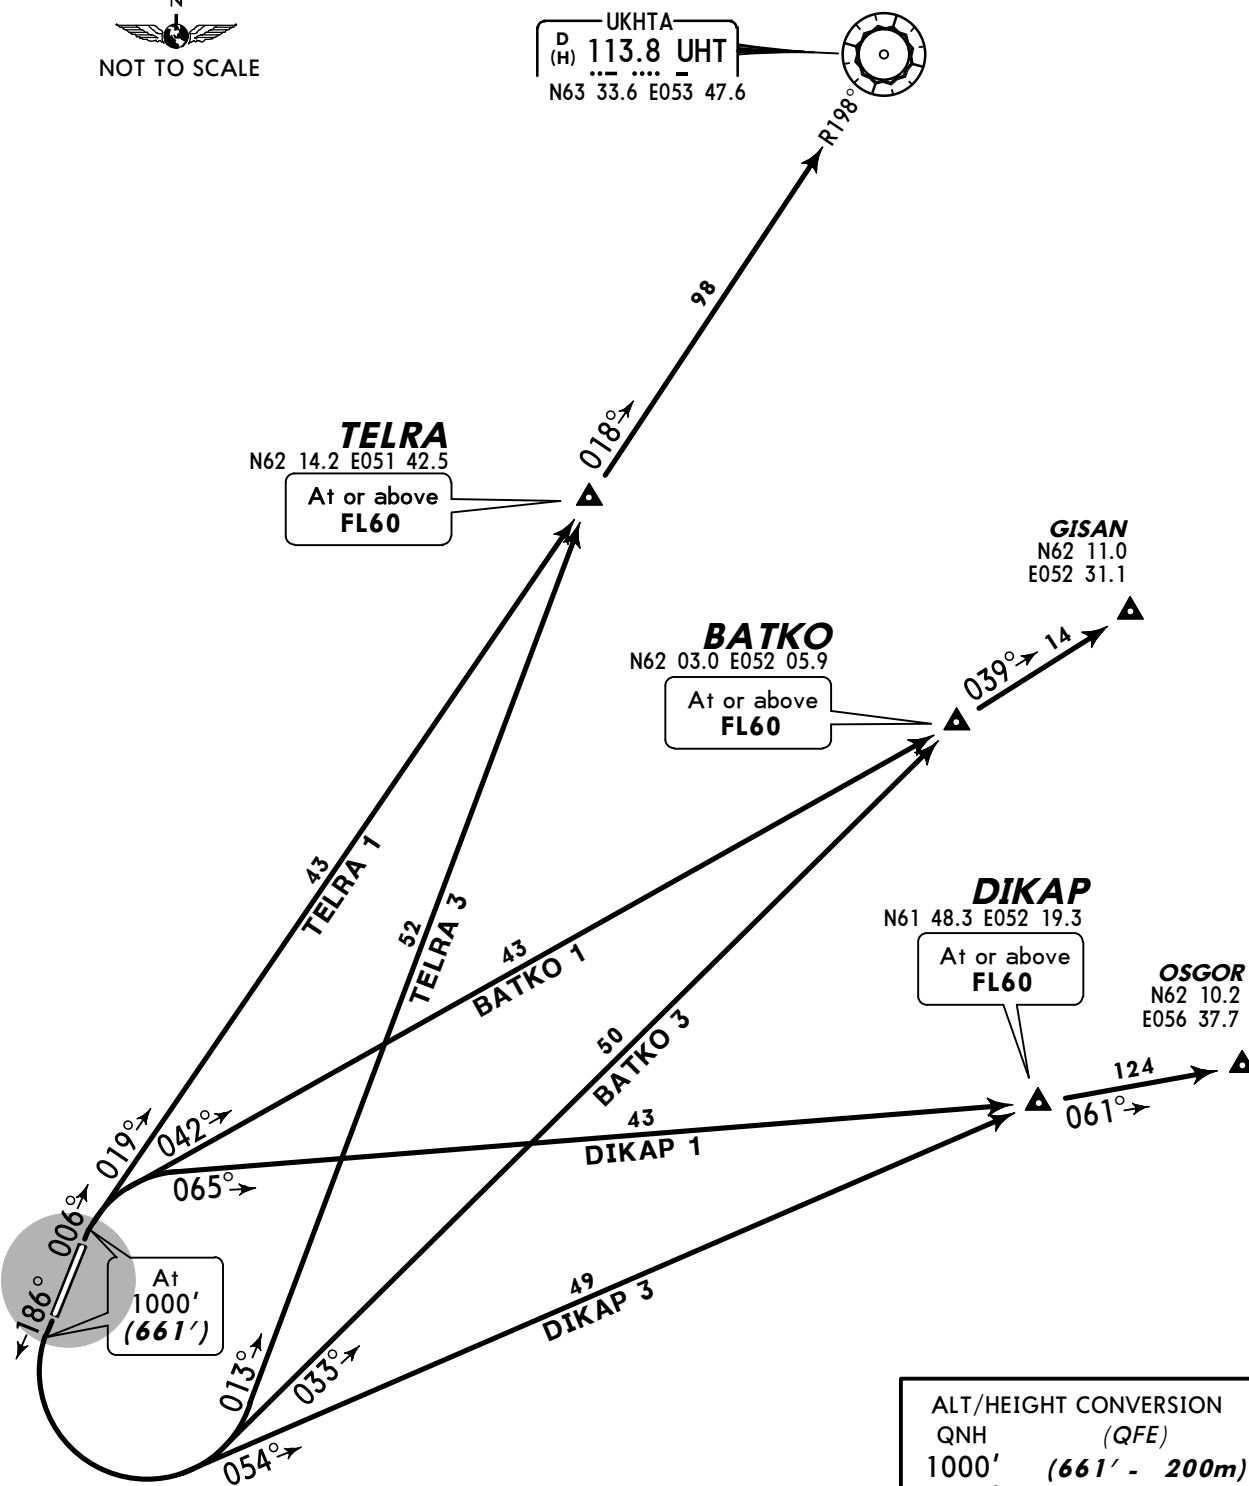

ALT/HEIGHT CONVERSION

QNH	(QFE)
1000'	(661' - 200m)
2640'	(2301' - 700m)

*SIVKAR
Krug
124.6

QNH on request **(QFE)**

Trans level: FL40


FL50 if pressure is less than 760mm (1013.3 hPa)
and 733mm (977.3 hPa) or above

FL60 if pressure is less than 733mm (977.3 hPa)
and 706mm (941.3 hPa) or above

Trans alt: 2640' **(2301')**


1. Control of SIDs maintained by SIVKAR Krug.

2. Take-off of CAT B, C, D aircraft should be carried out with
noise abatement procedure according to Flight Manual.

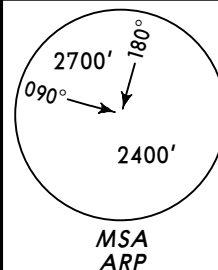

Apt Elev
339'

GOGEN 1, GOGEN 3
LUGES 1, LUGES 3
TOKNI 1, TOKNI 3
RWYS 01, 19 DEPARTURES

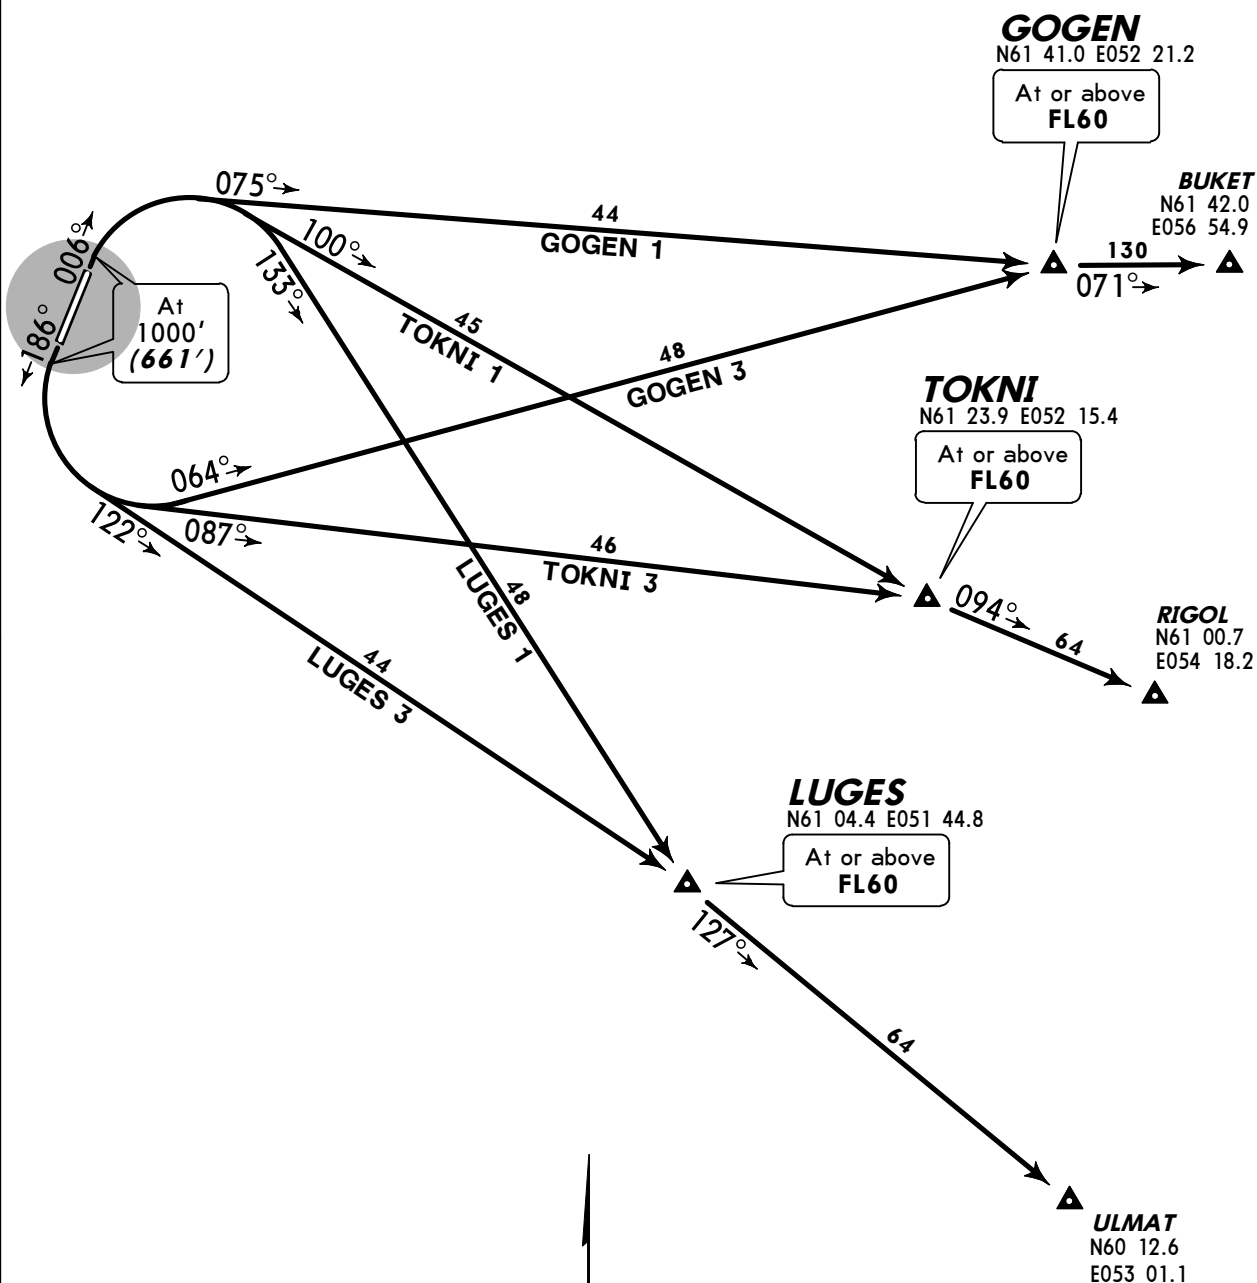

ALT/HEIGHT CONVERSION	
QNH	(QFE)
1000'	(661' - 200m)
2640'	(2301' - 700m)

AKEMI 1, AKEMI 3
KUDOK 1, KUDOK 3
RASNA 1, RASNA 3
RWYS 01, 19 DEPARTURES

N
 NOT TO SCALE

RASNA
 N61 15.4 E049 35.0
 At or above FL60

LERTA
 N60 54.2 E048 30.0

KUDOK
 N60 59.9 E050 11.9
 At or above FL60

OBANI
 N60 09.1 E049 23.9


AKEMI
 N60 55.7 E050 51.1
 At or above FL60

ROTAT
 N60 00.0 E050 51.5


Altitude Restrictions:
 At 1160' (821')
 Turn at 1000' (661')
 At 1000' (661')

Distances and Headings:
 50 RASNA 1
 41 RASNA 3
 52 KUDOK 1
 40 KUDOK 3
 41 AKEMI 3
 50 AKEMI 1
 38
 56
 162°
 170°
 185°
 215°
 186°
 190°
 224°
 221°
 189°
 164°

ALT/HEIGHT CONVERSION	
QNH	(QFE)
1000'	(661' - 200m)
1160'	(821' - 250m)
2640'	(2301' - 700m)

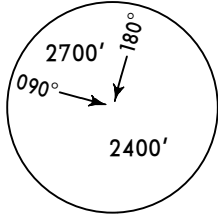*SIVKAR Krug 124.6	QNH on request (QFE) Trans level: FL40 FL50 if pressure is less than 760mm (1013.3 hPa) and 733mm (977.3 hPa) or above FL60 if pressure is less than 733mm (977.3 hPa) and 706mm (941.3 hPa) or above	 MSA ARP
Apt Elev 339'	Trans alt: 2640' (2301') 1. Control of SIDs maintained by SIVKAR Krug. 2. Take-off of CAT B, C, D aircraft should be carried out with noise abatement procedure according to Flight Manual.	


ADKOL 1, ADKOL 3
NILIN 1, NILIN 3
SORIG 1, SORIG 3
URITU 1, URITU 3
RWYS 01, 19 DEPARTURES

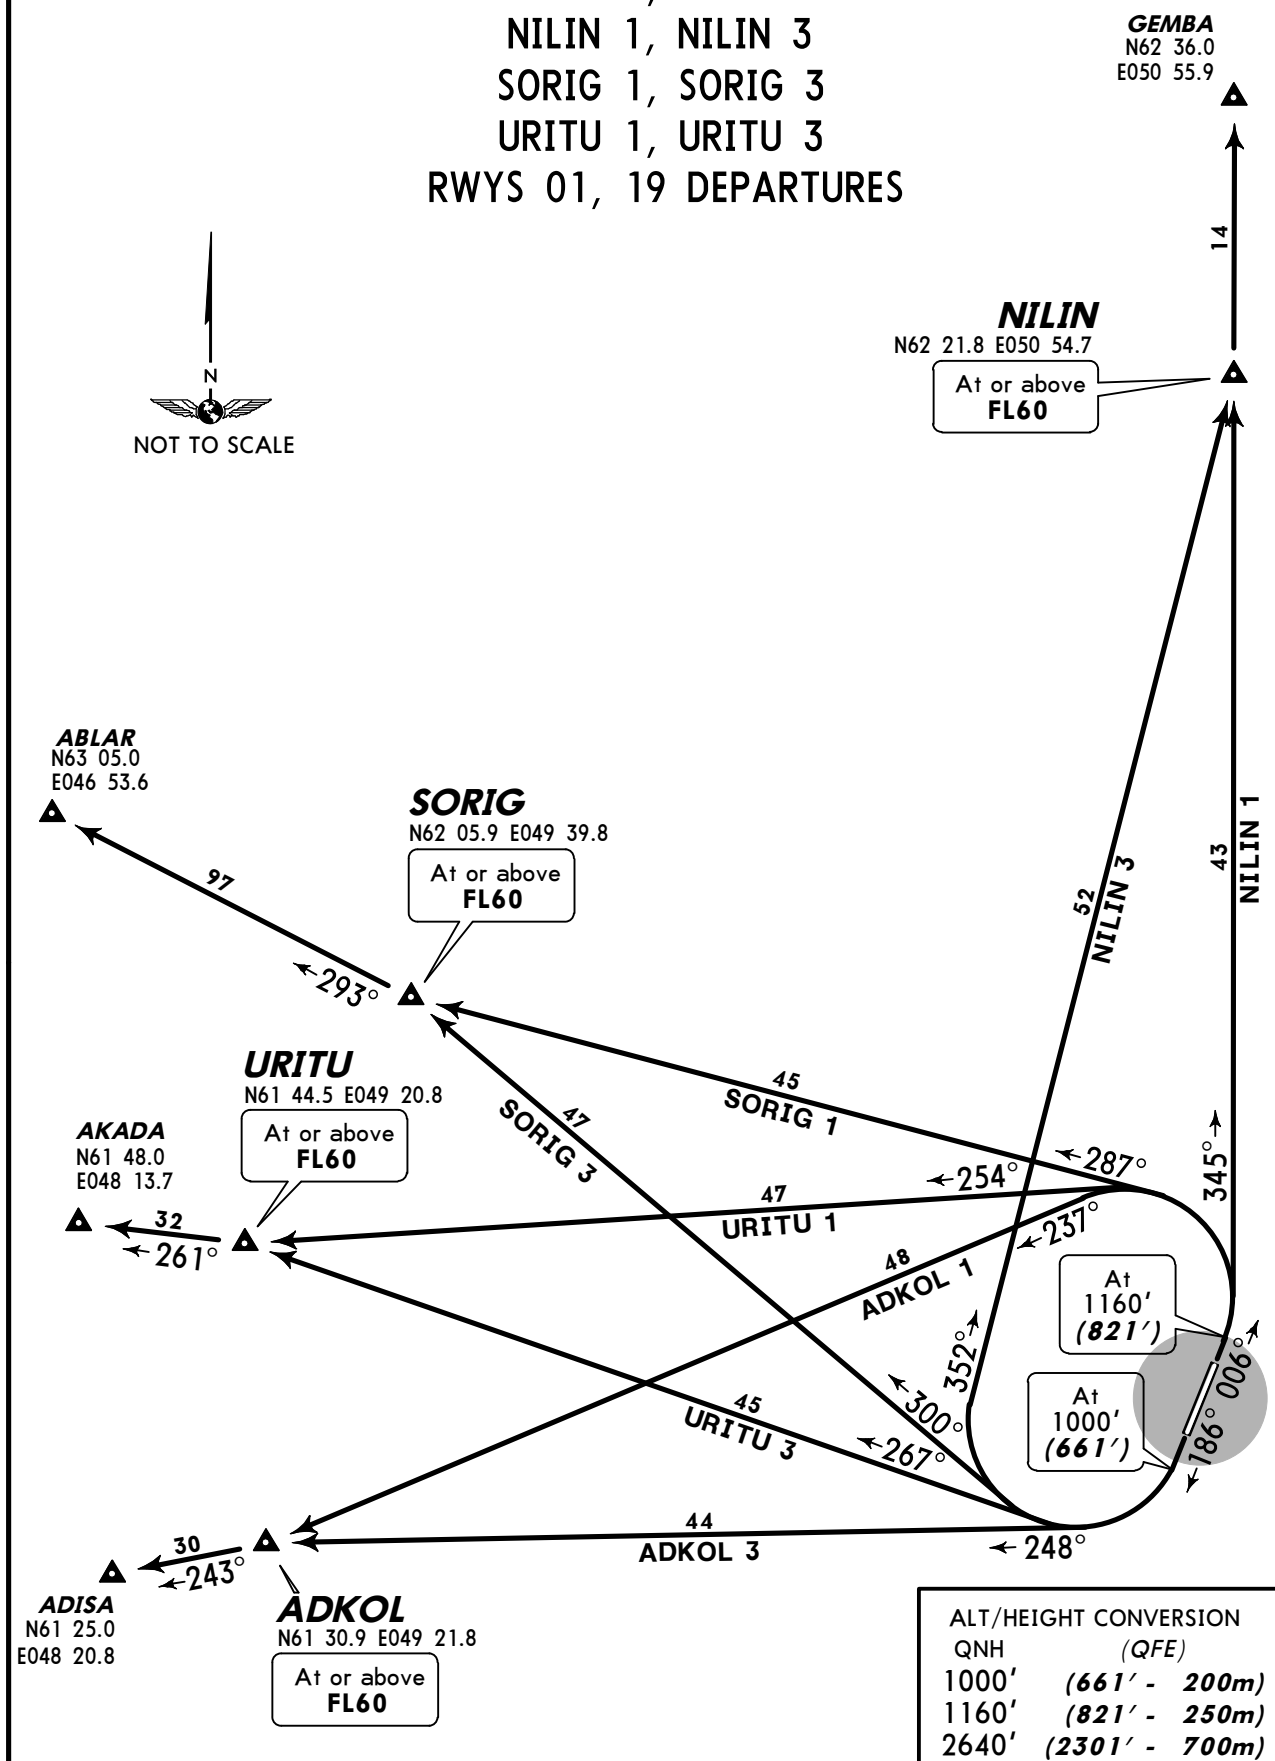

UUYV/SCW
Apt Elev 339'
N61 38.8 E050 50.7

JEPPESEN
19 OCT 12 (10-9)

SYKTYVKAR, RUSSIA
SYKTYVKAR

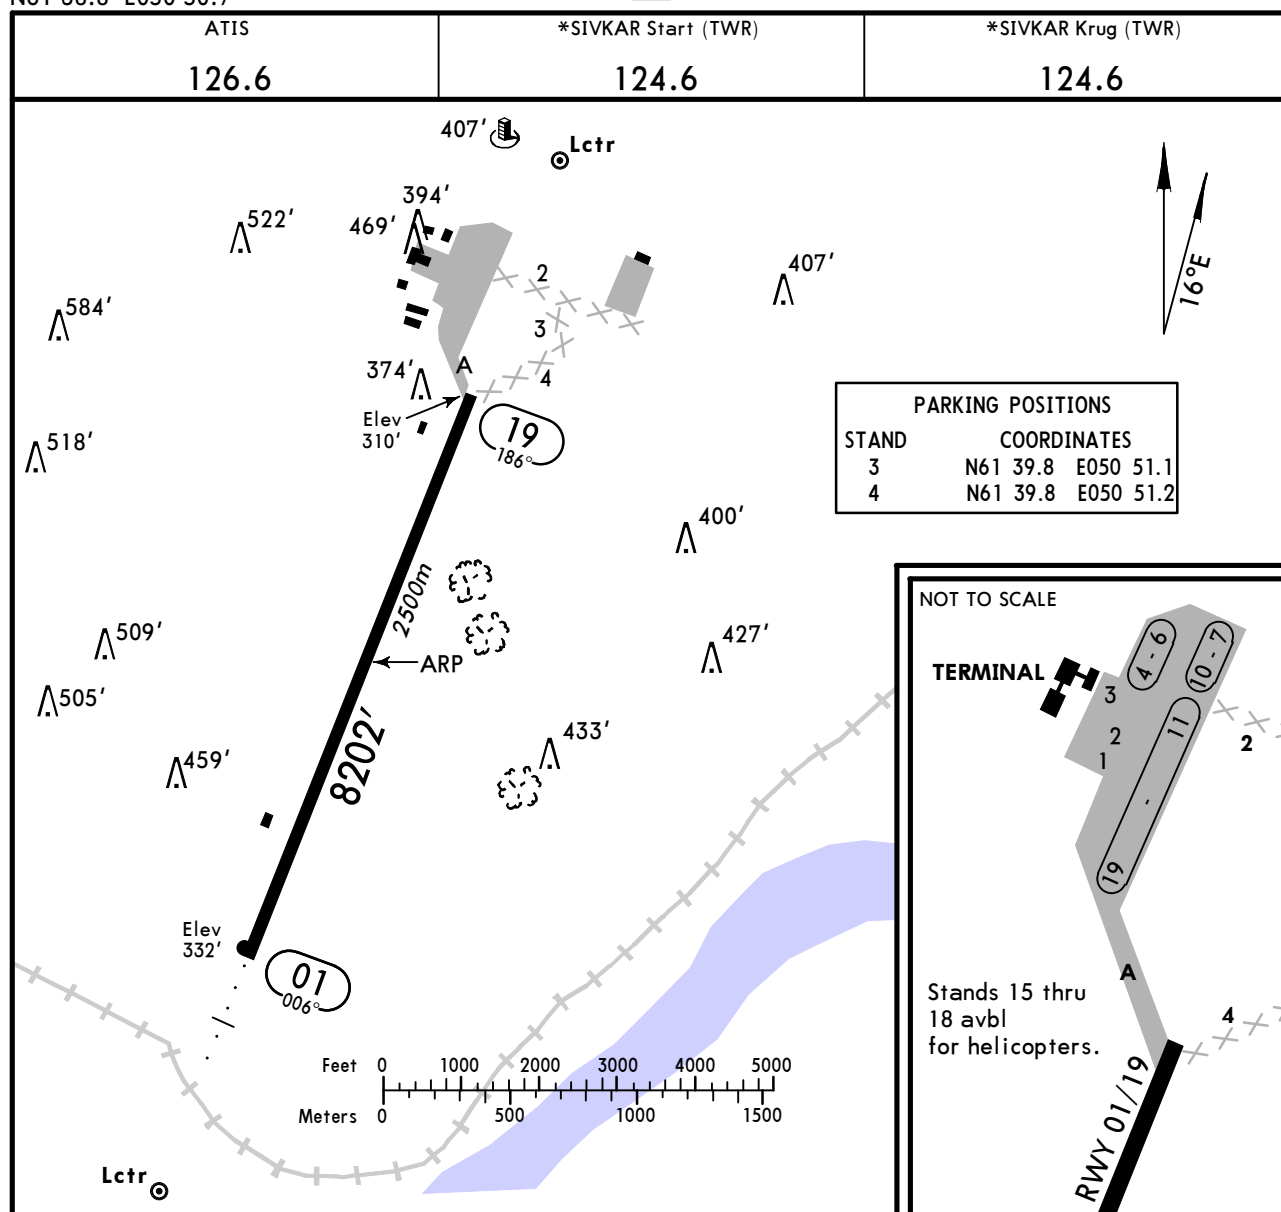

ADDITIONAL RUNWAY INFORMATION

ADDITIONAL RUNWAY INFORMATION						USABLE LENGTHS		TAKE-OFF	WIDTH
RWY						LANDING BEYOND			
						Threshold	Glide Slope		
01	HIRL (58m)	ALS	PAPI-L		RVR		7119' 2170m		148' 45m
19	HIRL (58m)	HIALS ①	PAPI-L (3.00°)		RVR				

① Configuration unknown

TAKE-OFF

AIR CARRIER (JAA)
All Rwys

LVP must be in force
RCLM (DAY only)
or RL

RCLM (DAY only)
or RL

A		
B	250m	400m
C		
D	300m	

STRAIGHT-IN RWY	A	B	C	D
01 ILS	532' (200')	532' (200')	535' (203')	545' (213')
	R1000m	R1000m	R1000m	R1000m
ALS out	R1200m	R1200m	R1200m	R1200m
LOC	NOT AUTH	NOT AUTH	NOT AUTH	NOT AUTH
2 NDB ❶	690' (358')	690' (358')	690' (358')	690' (358')
with FAF	R1400m	R1400m	R1400m	R1400m
ALS out	R1500m	R1500m	R1600m	R1600m
2 NDB ❶	690' (358')	690' (358')	690' (358')	690' (358')
w/o FAF	R1400m	R1400m	R1400m	R1400m
ALS out	R1600m	R1600m	R1600m	R1600m
PW LOM ❶	740' (408')	740' (408')	740' (408')	740' (408')
with FAF	R1500m	R1500m	R1700m	R1700m
ALS out	R1500m	R1500m	R1900m	R1900m
PW LOM ❶	880' (548')	880' (548')	880' (548')	880' (548')
w/o FAF	C2300m	C2300m	C2300m	C2300m
ALS out	C2500m	C2500m	C2500m	C2500m
P LMM ❶	740' (408')	740' (408')	740' (408')	740' (408')
with FAF	R1500m	R1500m	R1700m	R1700m
ALS out	R1500m	R1500m	R1900m	R1900m
P LMM	990' (658')	990' (658')	990' (658')	990' (658')
w/o FAF	C3000m	C3000m	C3200m	C3200m
ALS out	C3200m	C3200m	C3400m	C3400m
19 ILS	586' (276')	595' (285')	605' (295')	615' (305')
FULL	R600m	R650m	R650m	R700m
Limited	R750m	R750m	R750m	R750m
ALS out	R1300m	R1400m	R1400m	R1400m
LOC	NOT AUTH	NOT AUTH	NOT AUTH	NOT AUTH
2 NDB ❶	710' (400')	710' (400')	710' (400')	710' (400')
with FAF	R1100m	R1100m	R1100m	R1100m
ALS out	R1500m	R1500m	R1800m	R1800m
2 NDB ❶	710' (400')	710' (400')	710' (400')	710' (400')
w/o FAF	R1100m	R1100m	R1200m	R1200m
ALS out	R1800m	R1800m	R1800m	R1800m
SR LOM ❶	720' (410')	720' (410')	720' (410')	720' (410')
with FAF	R1200m	R1200m	R1200m	R1200m
ALS out	R1500m	R1500m	R1900m	R1900m
SR LOM ❶	720' (410')	720' (410')	720' (410')	720' (410')
w/o FAF	R1200m	R1200m	R1200m	R1200m
ALS out	R1900m	R1900m	R1900m	R1900m
S LMM ❶	720' (410')	720' (410')	720' (410')	720' (410')
with FAF	R1200m	R1200m	R1200m	R1200m
ALS out	R1500m	R1500m	R1900m	R1900m
S LMM	960' (650')	960' (650')	960' (650')	960' (650')
w/o FAF	C2500m	C2500m	C2700m	C2700m
ALS out	C3200m	C3200m	C3400m	C3400m

❶ Continuous Descent Final Approach.


TAKE-OFF RWY 01, 19

LVP must be in Force		RCLM (DAY only) or RL	RCLM (DAY only) or RL	NIL (DAY only)
RCLM (DAY only) or RL				
A		250m	400m	500m
B				
C				
D				
		300m		

UYYY/SCW
SYKTYVKAR

JEPPesen
22 FEB 13 (11-1)

SYKTYVKAR, RUSSIA
ILS Rwy 01

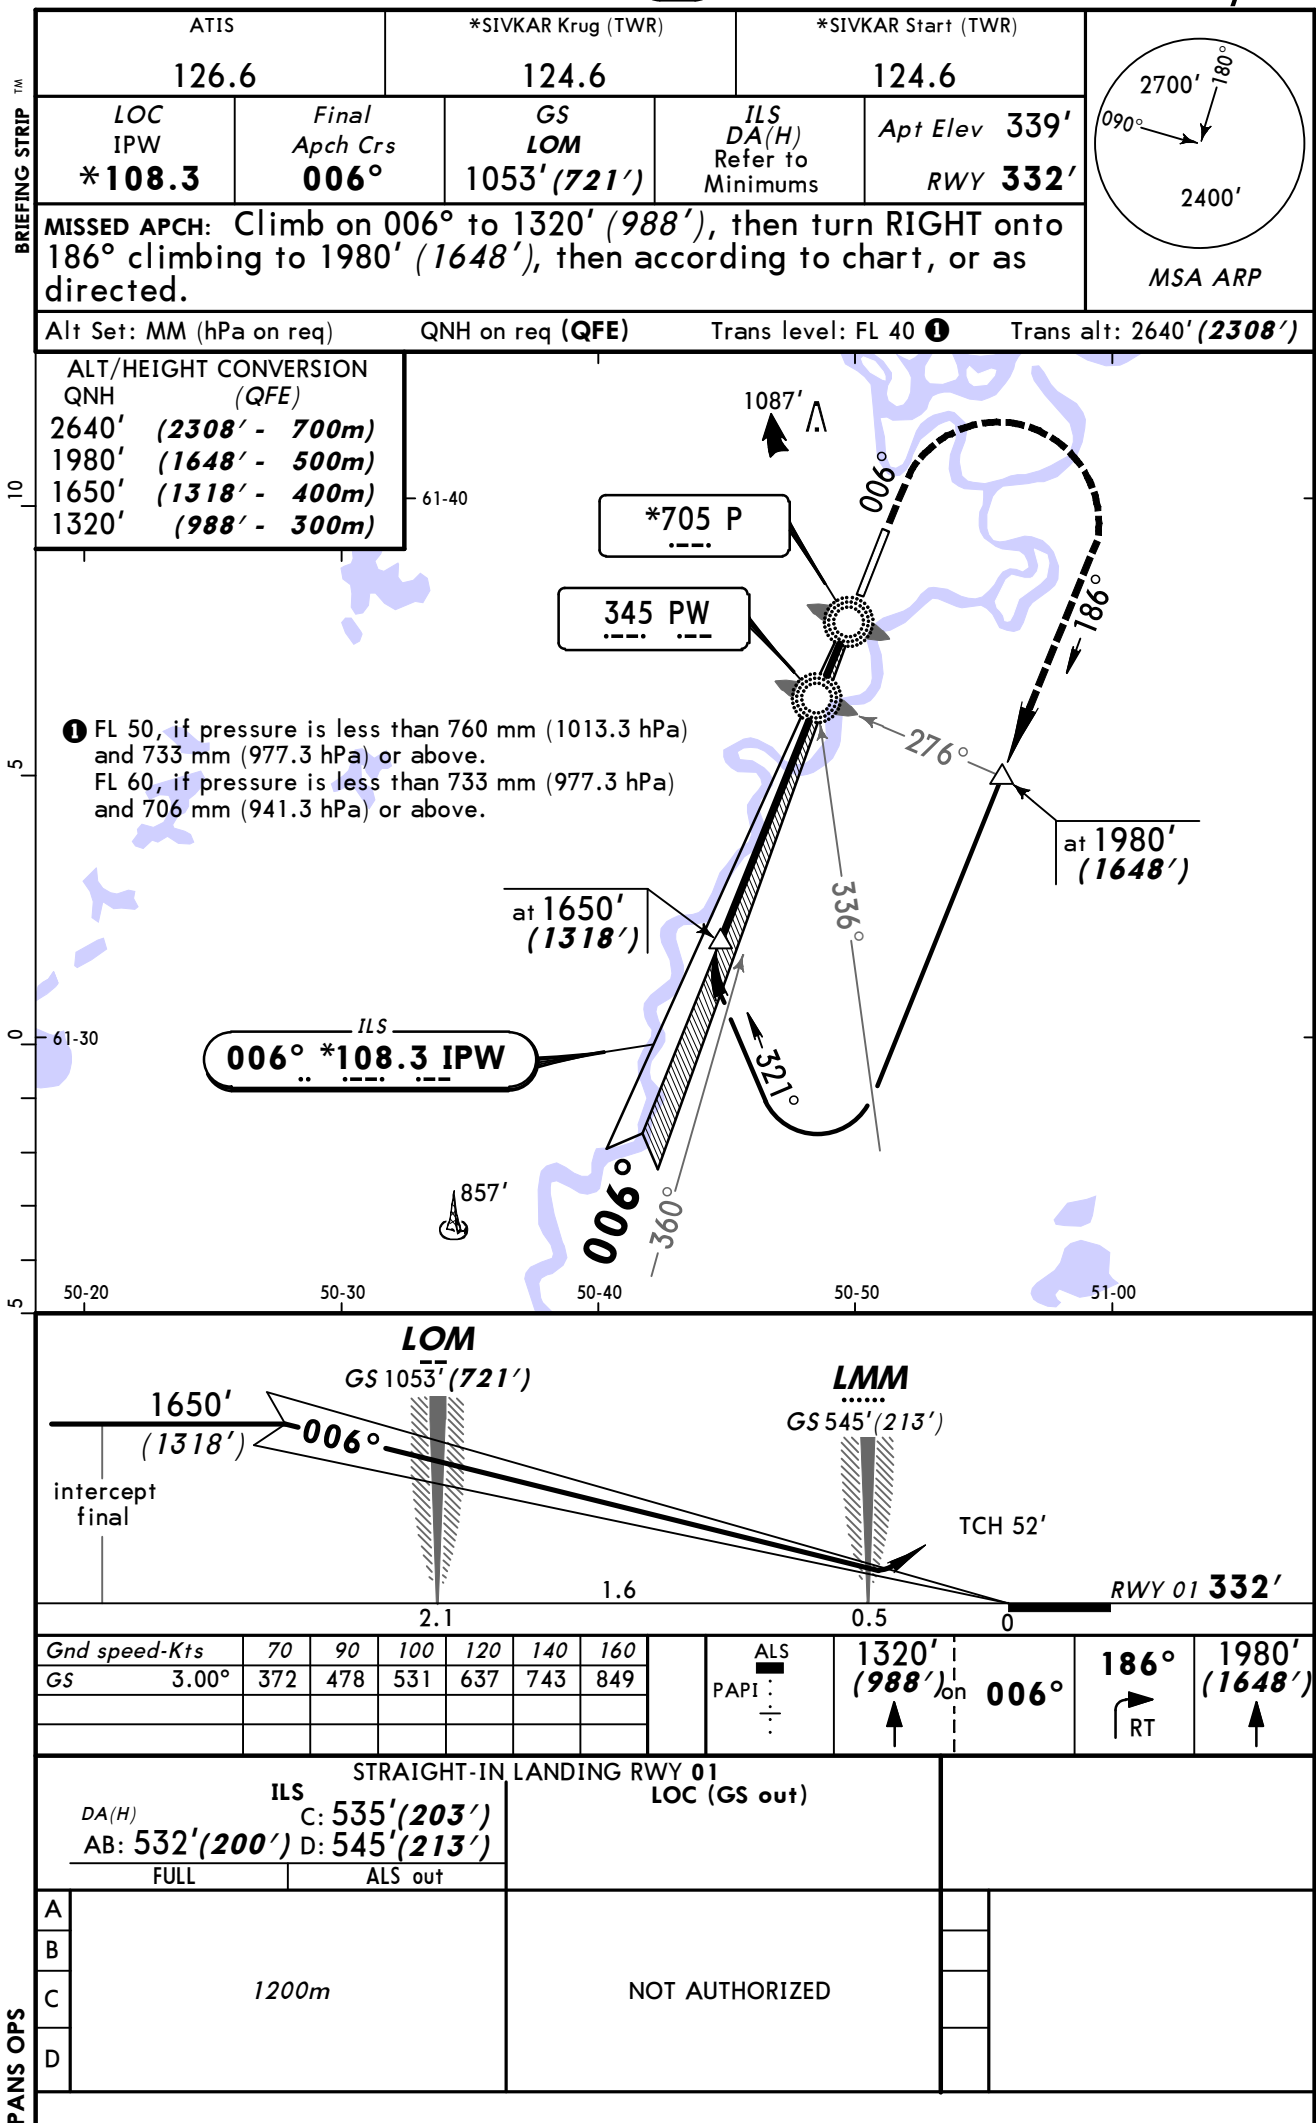

SYKTYVKAR, RUSSIA
2 NDB Rwy 01


2 NDB Rwy 01

BRIEFING STRIP TM


MSA ARP

Trans alt: 2640' (**2308'**)

① FL 50, if pressure is less than 760 mm (1013.3 hPa) and 733 mm (977.3 hPa) or above.
FL 60, if pressure is less than 733 mm (977.3 hPa) and 706 mm (941.3 hPa) or above.

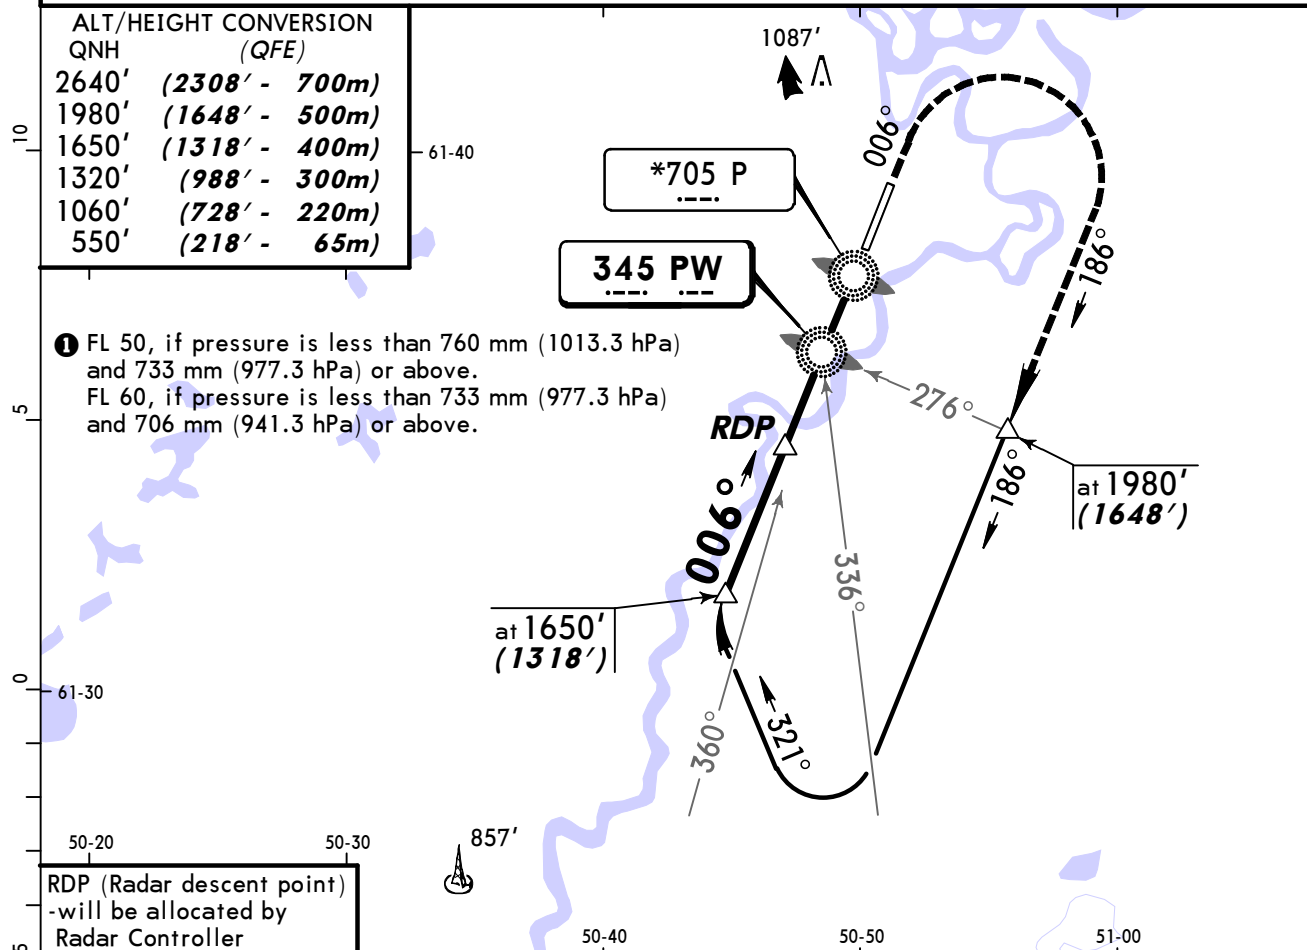

RDP (Radar descent point)
-will be allocated by
Radar Controller

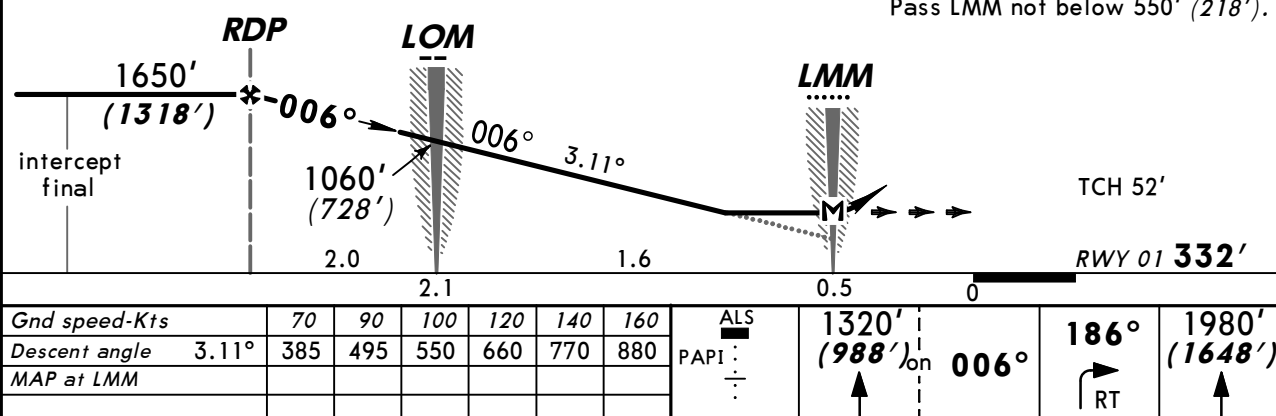

STRAIGHT-IN LANDING RWY 01

2 NDB		PW LOM				P LMM			
with FAF MDA(H) 640' (308')		with FAF MDA(H) 740' (408')		w/o FAF MDA(H) 880' (548')		with FAF MDA(H) 740' (408')		w/o FAF MDA(H) 990' (658')	
ALS out		ALS out		ALS out		ALS out		ALS out	
A	RVR 1500m VIS 1600m	RVR 1800m VIS 2000m	2800m	RVR 1500m VIS 1600m		RVR 1500m VIS 1600m			
B									
C				RVR 1800m VIS 2000m		2800m			
D						3200m			

PANS OPS

© JEPPESEN, 1999, 2013. ALL RIGHTS RESERVED.

UYYY/SCW
SYKTYVKAR

JEPPESEN
8 MAR 13 (16-2)

SYKTYVKAR, RUSSIA
2 NDB Rwy 19

ATIS

126.6

NDB SR

345

Final Apch Crs

186°

*SIVKAR Krug (TWR)

124.6

Minimum Alt RDP

1630' (1320')

*SIVKAR Start (TWR)

124.6

MDA(H)

Refer to Minimums

Apt Elev

339'

RWY 310'

2700'

180°

090°

2400'

MSA



ARP

MISSED APCH: Climb on 186° to 1300' (990'), then turn LEFT onto 006° climbing to 1950' (1640'), then according to chart, or as directed.

BRIEFING STRIP

TM

Alt Set: MM (hPa on req) QNH on req (QFE) Trans level: FL 40 ① Trans alt: 2640' (2330')

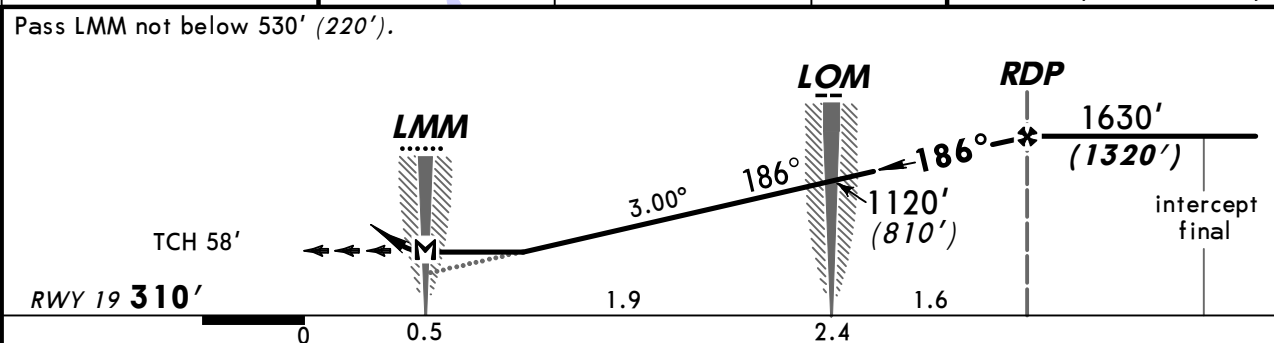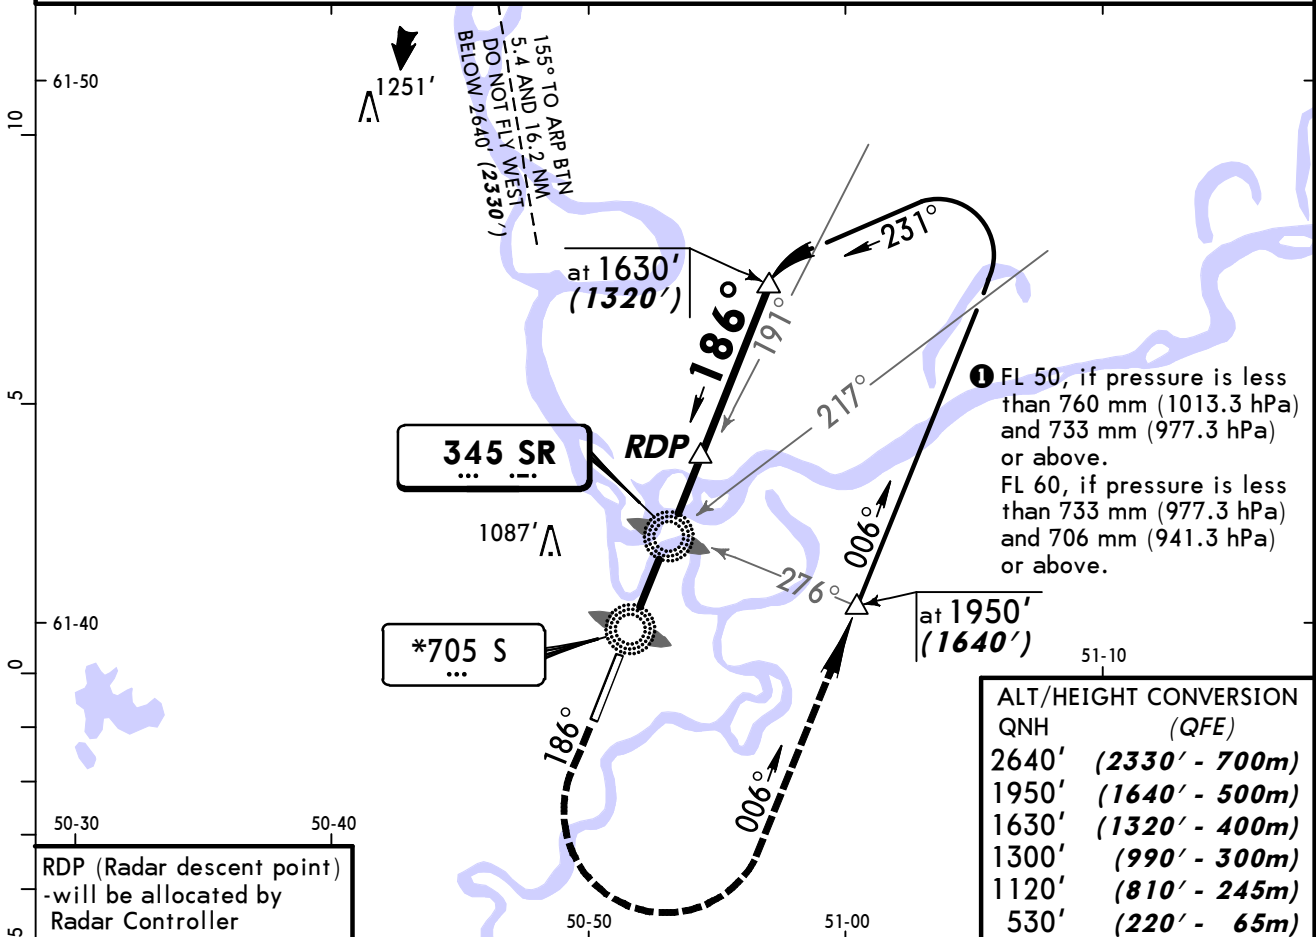

Gnd speed-Kts	70	90	100	120	140	160	HIALS PAPI-L	1300' (990') on 186°	006° LT	1950' (1640')
Descent angle	3.00°	372	478	531	637	743				
MAP at LMM										

STRAIGHT-IN LANDING RWY 19

2 NDB		SR LOM		S LMM		W/o FAF	
MDA(H) 710' (400')		MDA(H) 720' (410')		With FAF MDA(H) 720' (410')		MDA(H) 960' (650')	
ALS out		ALS out		ALS out		ALS out	
A							
B	1200m	RVR 1500m VIS 1600m	1200m		1200m	RVR 1500m VIS 1600m	1200m
C				RVR 1800m VIS 2000m			RVR 1800m VIS 2000m
D	RVR 1500m VIS 1600m	RVR 1800m VIS 2000m	RVR 1500m VIS 1600m		RVR 1500m VIS 1600m	RVR 1800m VIS 2000m	2800m
							3200m

CHANGES: Minimums.

© JEPPESEN, 1999, 2013. ALL RIGHTS RESERVED.

SYKTYVKAR, (SYKTYVKAR - UUY)

TERMINAL CHART CHANGE NOTICES

No Chart Change Notices for Airport UUYU