

List of pages in this Trip Kit

Trip Kit Index

Airport Information For LPPR

Terminal Charts For LPPR

Revision Letter For Cycle 13-2016

Change Notices

Notebook

General Information

Location: PORTO PRT
ICAO/IATA: LPPR / OPO
Lat/Long: N41° 14.13', W008° 40.68'
Elevation: 227 ft

Airport Use: Public
Daylight Savings: Observed
UTC Conversion: +0:00 = UTC
Magnetic Variation: 3.0° W

Fuel Types: Jet A-1
Repair Types: Minor Airframe, Minor Engine
Customs: Yes
Airport Type: IFR
Landing Fee: Yes
Control Tower: Yes
Jet Start Unit: No
LLWS Alert: No
Beacon: No

Sunrise: 0501 Z
Sunset: 2010 Z

Runway Information

Runway: 17
Length x Width: 11417 ft x 148 ft
Surface Type: asphalt
TDZ-Elev: 180 ft
Lighting: Edge, ALS, Centerline, TDZ
Displaced Threshold: 984 ft

Runway: 35
Length x Width: 11417 ft x 148 ft
Surface Type: asphalt
TDZ-Elev: 227 ft
Lighting: Edge, ALS, Centerline
Displaced Threshold: 492 ft

Communication Information

ATIS: 124.300
Porto Tower: 27.780 Military
Porto Tower: 118.850 Secondary
Porto Tower: 118.000
Porto Clearance Delivery: 118.850 Secondary
Porto Clearance Delivery: 118.925
Porto Approach: 118.850 Secondary
Porto Approach: 121.100
Porto Approach: 27.780 Military

LPPR/OPO

JEPPesen

PORTO, PORTUGAL

FRANCISCO SA CARNEIRO 25 OCT 13 10-1P

AIRPORT BRIEFING

1. GENERAL**1.1. ATIS**

D-ATIS 124.3

1.2. NOISE ABATEMENT PROCEDURES**1.2.1. NIGHTTIME RESTRICTIONS**

Landing and/or take-off is forbidden between 0000 and 0600LT, except in cases of force majeure. However, according to governmental deliberation, exception regime has been granted for Porto APT in which landing and/or take-off of ACFT engaged in commercial aviation or aerial work are allowed in a limited number.

The authorisation for air movements during this period is conditioned to:

1. The maximum number of movements allowed
(11 daily, 70 weekly, 2100 yearly).
2. The noise level of the ACFT concerned, in compliance with ICAO:

Noise Level Band (EPNdB)	QUOTA Count
below 87	0
87 - 89.9	0.5
90 - 92.9	1
93 - 95.9	2
96 - 98.9	4
99 - 101.9	8
more than 101.9	16

- a) ACFT classified Level 16, cannot be scheduled between 0000-0600LT;
- b) ACFT classified Level 4 and 8, cannot be scheduled between 0200-0500LT.
3. ACFT authorised to land during the night period are strictly forbidden to reverse thrust right after landing.
4. The operating restrictions set out in item 1 shall not apply to the following cases:
 - a) ACFT operating humanitarian, emergency or evacuation missions;
 - b) ACFT to come across urgent situations, taking in account weather, technical failure or flight safety reasons;
 - c) Air movements subject to an unforeseen schedule alteration due to abnormal disturbance within Air Traffic Control;
 - d) Air movements operated up to 0100LT which were actually scheduled for periods up to 0000LT, due to delays for which neither the APT management company nor the operator were to blame;
 - e) Air movements from/to autonomous regions of Madeira and Azores, due to meteorological conditions;
 - f) Landings operated during the period comprised between 0500-0600LT, due to weather reasons, as far as the arrival had been scheduled for a time after 0600LT.
5. For the purpose of compliance with provision of item 2 above, the operator shall, when applying for a slot provide the information contained in the ACFT manufacturer's noise certificate.
6. Noise abatement procedures during approach, landing and take-off shall comply with standards and procedures set in ICAO PANSOPS Volume I and Portuguese AIP.
7. ACFT authorised to land and take off shall comply with technical characteristics according to ICAO Annex 16 Volume I, Chapter 3 and Portuguese AIP:
 - a) For landing: Approach to landing MS 9 equal X EPNdB;
 - b) For take-off: (take-off PS side-line) / 2 equal X EPNdB.

1. GENERAL

1.2.2. RUN-UP TESTS

Engine test runs in idle power may take place on stands.

Engine test runs above idle power will take place in a location designated by APT operations service. Test runs are allowed from 0600 to 2400LT on the condition that a previous authorization was obtained from APT operations service.

Operators shall indicate the real time of start and duration of the test.

1.3. LOW VISIBILITY PROCEDURES

ATC will apply safeguards and procedures for ILS operations that will become effective in relation to weather conditions as specified below:

- When VIS is less than 2500m and/or cloud base is below 400' ATC will instruct traffic to perform ILS approaches to RWY 17.
- When TDZ RVR is 800m or less and/or cloud base is at 200' or below ATC will ensure that the ILS protection area is clear of traffic before issuing landing clearance (normally at OM).

ATC will always give RVR value for position ALPHA (TDZ). ATC will only give RVR value for positions BRAVO & CHARLY if they are:

- less than TDZ and less than 800m; or
- less than 350m; or
- requested by the pilot.

Pilots who wish to practice ILS CAT II approach are to use the phrase:
"Request Practice CAT II Approach".

1.4. TAXI PROCEDURES

1.4.1. STANDARD TAXI ROUTES

STANDS	TAXI ROUTES (ARR/DEP)			
	ARR 17	ARR 35	DEP 17	DEP 35
S8 thru S12	B/S1	F/S6/S4/S2/S1	S2/S4/S6/F	B
S20 thru S25	B/S2	F/S6/S4/S2	S4/S6/F	B
S30 thru S37	B/S2/S3	F/S6/S4/S3	S4/S6/F	S2/B
S40 thru S43	C/S4	F/S6/S4	S6/F	S2/B
S38 and S50	C/S4	F/S6/S4	S6/F	S2/B
S51 thru S57	C/S4/S5	F/S5	F	S4/S2/B
S60 thru S66	C/S4/S6	F/S6	F	S4/S2/B
S70 thru S73	C/S4/S5	F/S5	F	S4/S2/B
T01 thru T04	J/Y/T	A3/Y/T	Y/A3	Y/A2/A1

1.5. PARKING INFORMATION

Stands S8 thru S12 and S30 thru S35 not visible from Tower.

LPPR/OPO

JEPPESEN

PORTO, PORTUGAL

FRANCISCO SA CARNEIRO

15 MAY 15

10-1P2

Eff 28 May

AIRPORT BRIEFING

1. GENERAL

1.6. OTHER INFORMATION

1.6.1. GENERAL

Follow-me and marshaller assistance is compulsory during:

- Push-back under CAT II operations;
- Parking (only marshaller).

Birds in vicinity of APT.

First 4921'/1500m of RWY 35 not clearly visible from Tower.

1.6.2. USE OF APU

Start-up or shut-down of the APU is forbidden while the ACFT is being refuelled.

The use of APU must be limited as much as possible.

Narrow-body ACFT are allowed to use APU until 5 minutes after 'chocks on' and 10 minutes before ETD.

Wide-body ACFT are allowed to use APU until 10 minutes after 'chocks on' and 20 minutes before ETD.

Exemptions: If air conditioning system at the loading bridge is unserviceable.

2. ARRIVAL

2.1. SPEED RESTRICTIONS

Speed adjustments unless otherwise cleared by ATC:

- MAX 280 KT between FL 245 & FL 100;
- MAX 250 KT at or below FL 100;
- MAX 220 KT at or below FL 70;
- MAX 200 KT at or below 4000';
- MAX between 180 KT & 160 KT when established on final approach;
- MAX 160 KT until 4NM from THR.

Additionally, ATC may request specific speeds for accurate spaces.

Pilots are requested to comply with speed adjustments as promptly as feasible within their own operational constraints, advising ATC if circumstances necessitate a change of speed for ACFT performance reasons.

2.2. CAT II OPERATIONS

RWY 17 is approved for CAT II operations, special aircrew and certification required.

2.3. RWY OPERATIONS

Wide-body ACFT landing RWY 35 expected to use strengthened turning pad at northern end for turning on RWY.

2.4. PARKING INFORMATION

For Stand graphic refer to 10-9 charts.

2.4.1. DOCKING SYSTEM

Stands S10 thru S12, S30 thru S37, S50, S51 and S53 thru S55 provided with APIS.

LPPR/OPO

JEPPesen

PORTO, PORTUGAL

FRANCISCO SA CARNEIRO

15 MAY 15

10-1P3

Eff 28 May

AIRPORT BRIEFING

3. DEPARTURE

3.1. PUSH-BACK AND START-UP PROCEDURE

ACFT parked in a nose position only allowed outgoing with push-back. Use of reverse thrust of manoeuvring to and from a stand is not permitted.

ACFT in contiguous stands are not allowed to move simultaneously.

Engine start-up is only permitted after push-back manoeuvre with ACFT positioned in proper breakaway area. Breakaway areas markings are white triangles painted near the TWY centerline.

Whenever an ACFT APU is inoperative or not available one engine start-up is permitted on a nose in stand before starting push-back manoeuvring; in these circumstances Porto Control Tower must be advised and the start-up procedures will be assisted by Follow-me.

Pilots shall contact Tower for departure approval 10 minutes before start-up and shall provide call-sign, stand number, cruising level & ATIS acknowledge.

Pilots shall advise ATC, as soon as possible, if able for departure from a RWY intersection.

3.2. OTHER INFORMATION

Contact PORTO Approach immediately after take-off, unless otherwise instructed by PORTO Tower.

LPPR/OPO
FRANCISCO SA CARNEIRO

28 DEC 12

Eff 10 Jan

JEPPesen

(10-1R)

PORTO, PORTUGAL


RADAR MINIMUM ALTITUDES

Apt Elev
227'

Alt Set: hPa

Trans level: By ATC

Trans alt: 4000'

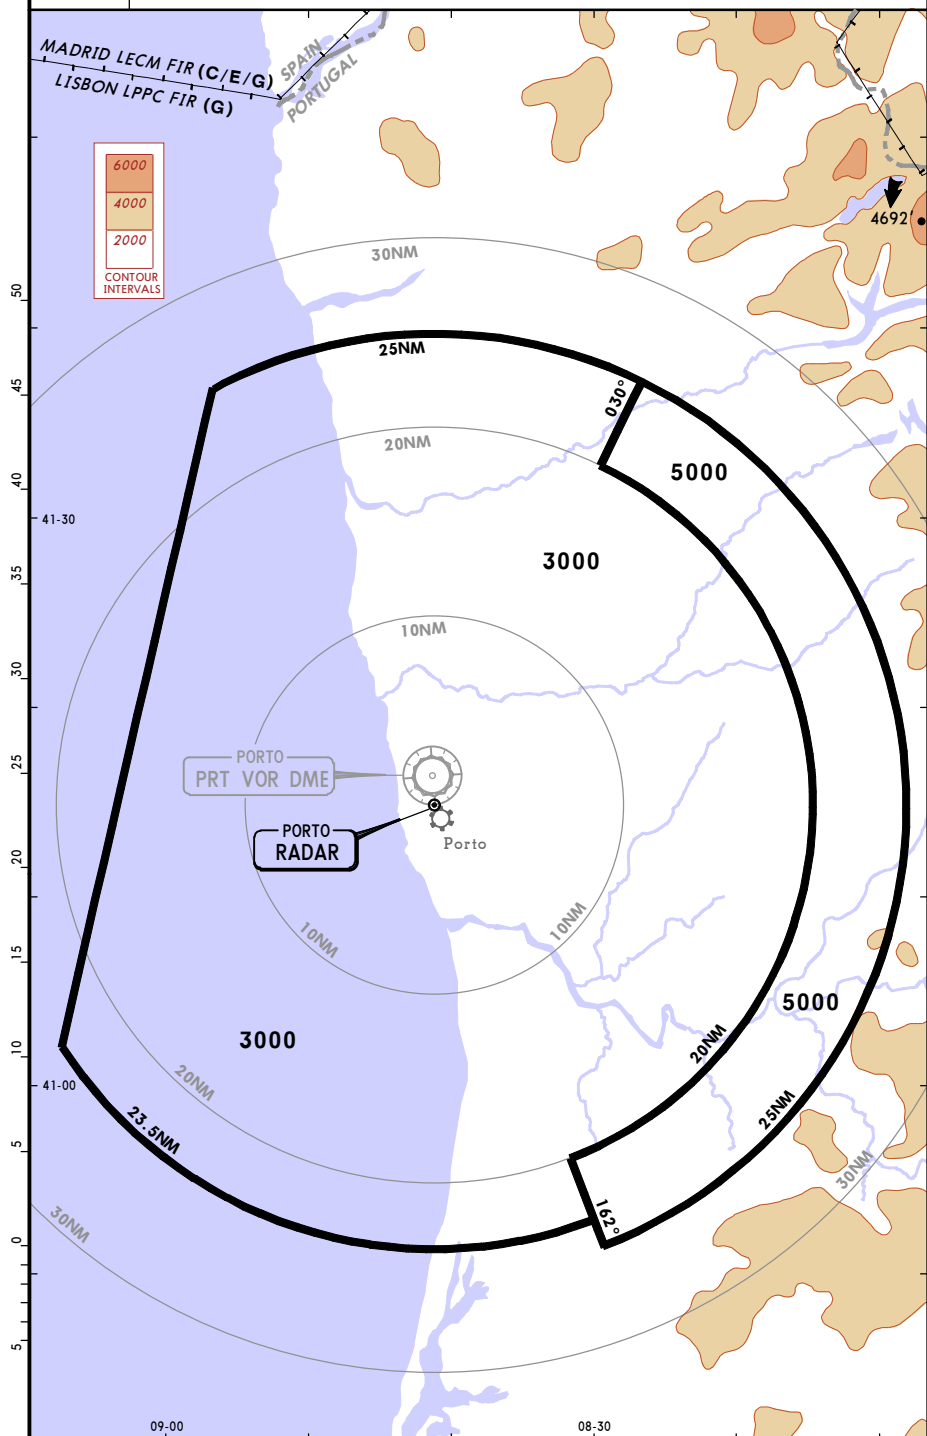

CHANGES: Sector & sector altitudes.

© JEPPESEN, 2007, 2012. ALL RIGHTS RESERVED.

LPPR/OPO
FRANCISCO SA CARNEIRO

26 DEC 14

JEPPesen

(10-2A)

Eff 8 Jan


PORTO, PORTUGAL

RNAV STAR

D-ATIS
124.3

Apt Elev
227'

Alt Set: hPa Trans level: By ATC Trans alt: 4000'
EXPECT RADAR vectoring or instructions to follow
specified waypoints.

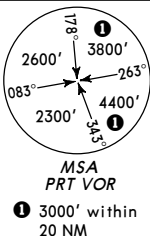

MSA
PRT VOR

3000' within
20 NM



NOT TO SCALE

TURON

N42 04.1 W008 33.8



185°

207°

7000

TURON 3A

28

7000

TURON 3C

MALIS 2C [MALI2C]

PESUL 3C [PESU3C]


TURON 3A [TURO3A]

TURON 3C [TURO3C]

RWY 35 RNAV ARRIVALS

Clearance limit is
XAPIM at 3000'.

**HOLDING OVER
XAPIM**

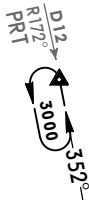

PR641
N41 36.0 W008 46.3

12

4000

PR613
N41 24.3 W008 51.5

15

4000

PR631
N41 09.9 W008 47.7

7

4000

PR633
N41 03.5 W008 46.0

6

4000

PR635
N40 57.9 W008 44.5

6

4000

PR652
N40 59.1 W008 36.7

6

4000

PR636
N41 00.2 W008 28.9

6

4000

PR662
N40 59.6 W008 27.0

6

4000

PR646
N41 00.9 W008 24.5

6

4000

PR632
N41 12.3 W008 32.1

7

4000

PR634
N41 05.9 W008 30.4

6

4000

PR640
N41 35.9 W008 35.3

6

4000

172°

172°

MALIS

N41 51.3 W007 36.3

216°

FL500

MALIS 2C

58

FL500

MALIS 2C

58

STAR

ROUTING

MALIS 2C

MALIS - DIVUT - PR646 - PR636 - PR652 - XAPIM.

PESUL 3C

PESUL - PR662 - PR636 - PR652 - XAPIM.

TURON 3A

TURON - PR641 - PR613 - PR631 - PR633 - PR635 - PR652 - XAPIM.

TURON 3C

TURON - PR640 - PR614 - PR632 - PR634 - PR636 - PR652 - XAPIM.

LPPR/OPO
FRANCISCO SA CARNEIRO

26 DEC 14

JEPPESSEN

10-2B

Eff 8 Jan


PORTO, PORTUGAL

RNAV STAR

D-ATIS
124.3

Apt Elev
227'

Alt Set: hPa Trans level: By ATC Trans alt: 4000'
EXPECT RADAR vectoring or instructions to follow
specified waypoints.

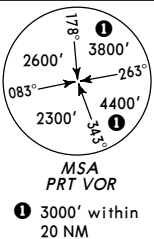

ABLEG 9M [ABLE9M]
ABLEG 9T [ABLE9T]
ASPOR 9T [ASPO9T]
RWY 17 RNAV ARRIVALS

ASPOR
N41 48.9 W008 04.9

PR643
N41 44.9 W008 14.1

PR640
N41 35.9 W008 35.3

PR671
N41 31.1 W008 45.2

PR611
N41 29.9 W008 53.0

PR612
N41 32.3 W008 37.4

PR614
N41 26.6 W008 35.8

PR613
N41 24.3 W008 51.5

UDRUB
N41 25.5 W008 43.7

PR616
N41 19.8 W008 34.0

PR615
N41 17.4 W008 49.7

RETMO
N41 13.7 W009 00.8

PORTO
D(H) 114.1 PRT
N41 16.4 W008 41.3

Clearance limit is
POR at 3000'.

Direct distance to
Francisco Sa Carneiro Apt from:
POR 7NM

PR636
N41 00.2 W008 28.9

PR635
N40 57.9 W008 44.5

ABLEG 9T
N40 43.4 W008 25.9

ABLEG
N40 43.4 W008 25.9

HOLDING OVER
POR



STAR

ROUTING

ABLEG 9M

ABLEG - PR635 - PR615 - PR613 - PR611 - PR671 - UDRUB - POR.


ABLEG 9T

ABLEG - PR636 - PR616 - PR614 - PR612 - PR671 - UDRUB - POR.

ASPOR 9T


ASPOR - PR643 - PR640 - PR671 - UDRUB - POR.

EXPECT RADAR vectoring or instructions to follow specified waypoints.

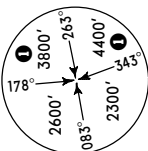

MSA
PRT VOR
3000' within
20 NM

ELGIX 9T [ELGI9T]
LAVPA 9M [LAVP9M]
MALIS 2T [MALI2T]
RWY 17 RNAV ARRIVALS

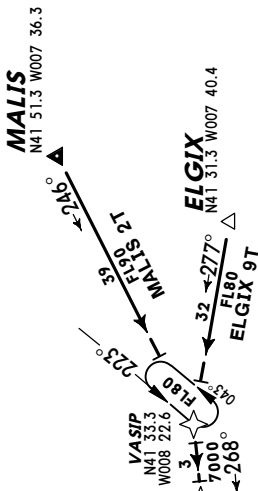


Clearance limit is POR at 3000'.




STAR	ROUTING
ELGIX 9T	ELGIX - VASIP - PR650 - PR612 - PR671 - UDRUB - POR.
LAVPA 9M	LAVPA - PR611 - PR671 - UDRUB - POR.
MALIS 2T	MALIS - VASIP - PR650 - PR612 - PR671 - UDRUB - POR.

Direct distance to
Francisco Sa Carneiro Apt from:
POR 7NM

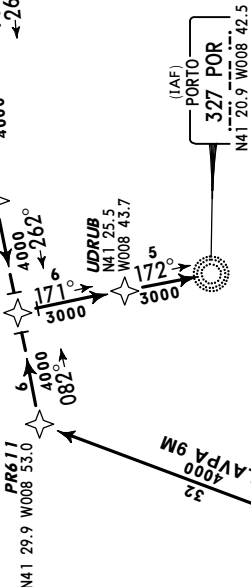

RE/MO
N41 13.7 W009 00.8

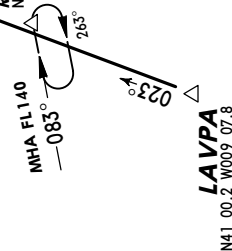

LPPR/OPO
FRANCISCO SA CARNEIRO

26 DEC 14




JEPPesen

10-2D

Eff 8 Jan

PORTO, PORTUGAL

RNAV STAR

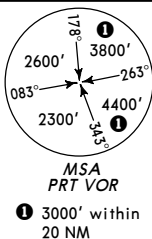

D-ATIS
124.3

Apt Elev
227'

Alt Set: hPa Trans level: By ATC Trans alt: 4000'
EXPECT RADAR vectoring or instructions to follow
specified waypoints.

Clearance limit is
POR at 3000'.

Direct distance to
Francisco Sa Carneiro Apt from:
POR 7NM

TURON
N42 04.1 W008 33.8

PESUL 1T [PESU1T]
TOVBA 9M [TOVB9M]
TURON 9T [TURO9T]
RWY 17 RNAV ARRIVALS

**HOLDING OVER
POR**



TOVBA
N41 27.3 W008 58.9

PR611
N41 29.9 W008 53.0

PR673
N41 36.3 W008 43.4

PR671
N41 31.1 W008 45.2

PR612
N41 32.3 W008 37.4

PR614
N41 26.6 W008 35.8

UDRUB
N41 25.5 W008 43.7

(IAF)
**PORTO
327 POR**
N41 20.9 W008 42.5

**PORTO
114.1 PRT**
N41 16.4 W008 41.3

RETMO
N41 13.7 W009 00.8



PR642
N41 05.2 W008 19.3


**PESUL
1T**
N40 52.9 W008 06.9

STAR	ROUTING
PESUL 1T	PESUL - PR642 - PR616 - PR614 - PR612 - PR671 - UDRUB - POR.
TOVBA 9M	TOVBA - PR611 - PR671 - UDRUB - POR.
TURON 9T	TURON - PR673 - PR671 - UDRUB - POR.

LPPR/OPO
FRANCISCO SA CARNEIRO

26 DEC 14
10-3
Eff 8 Jan

PORTO, PORTUGAL
RNAV SID

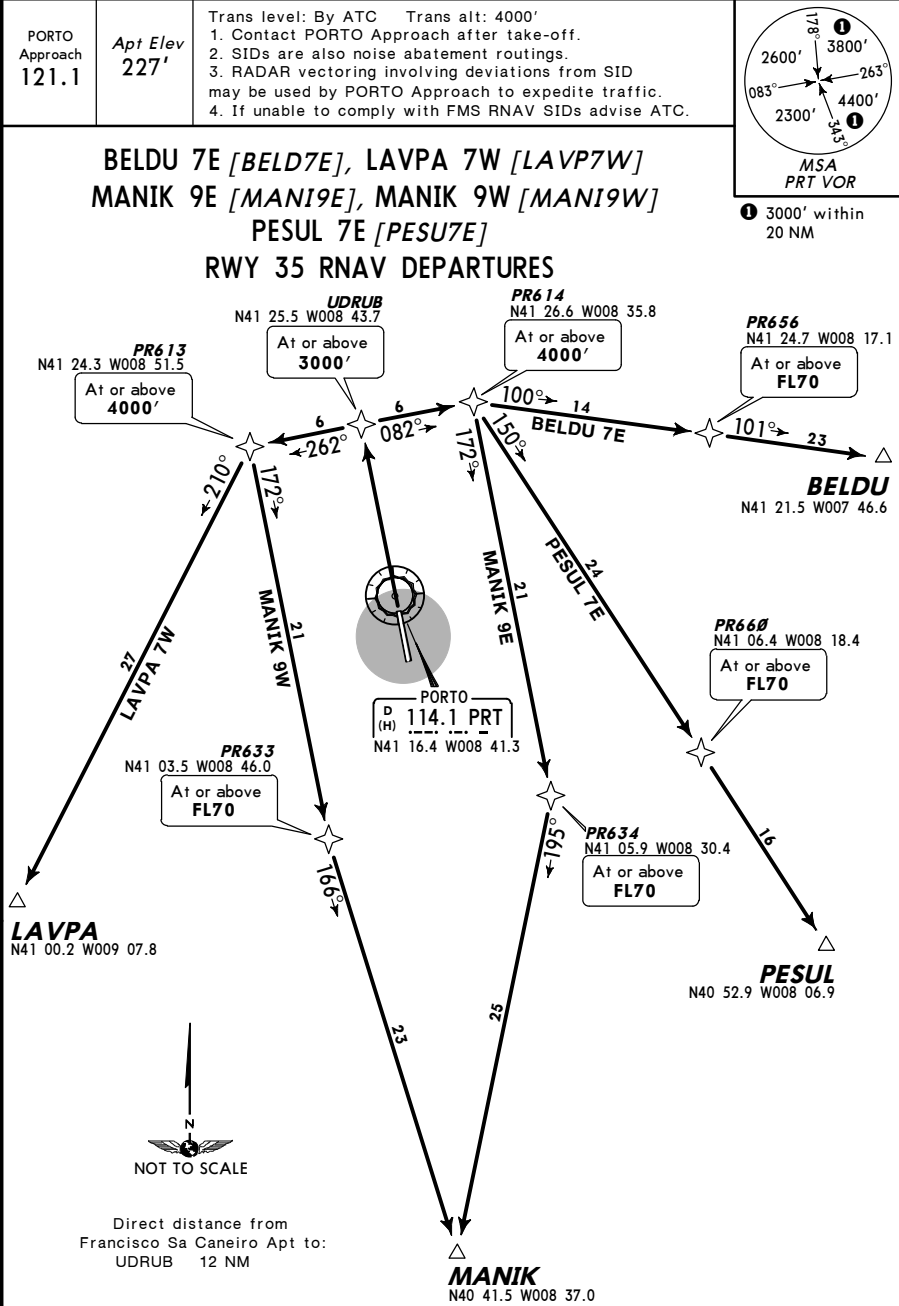


Initial climb clearance FL70	
SID	ROUTING
BELDU 7E	Climb to UDRUB, turn RIGHT to PR614 (4000'+) - PR656 (FL70+) - BELDU.
LAVPA 7W	Climb to UDRUB, turn LEFT to PR613 (4000'+) - LAVPA.
MANIK 9E	Climb to UDRUB, turn RIGHT to PR614 (4000'+) - PR634 (FL70+) - MANIK.
MANIK 9W	Climb to UDRUB, turn LEFT to PR613 (4000'+) - PR633 (FL70+) - MANIK.
PESUL 7E	Climb to UDRUB, turn RIGHT to PR614 (4000'+) - PR660 (FL70+) - PESUL.

LPPR/OPO
FRANCISCO SA CARNEIRO

JEPPesen
26 DEC 14 (10-3A) Eff 8 Jan


PORTO, PORTUGAL
RNAV SID

PORTO Approach 121.1	Apt Elev 227'	Trans level: By ATC Trans alt: 4000' 1. Contact PORTO Approach after take-off. 2. SIDs are also noise abatement routings. 3. RADAR vectoring involving deviations from SID may be used by PORTO Approach to expedite traffic. 4. If unable to comply with FMS RNAV SIDs advise ATC.
----------------------------	------------------	---

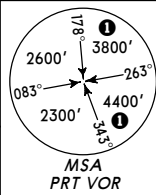

TOVBA 7W [TOVB7W], TURON 7E [TURO7E]
RWY 35 RNAV DEPARTURES

① 3000' within
20 NM

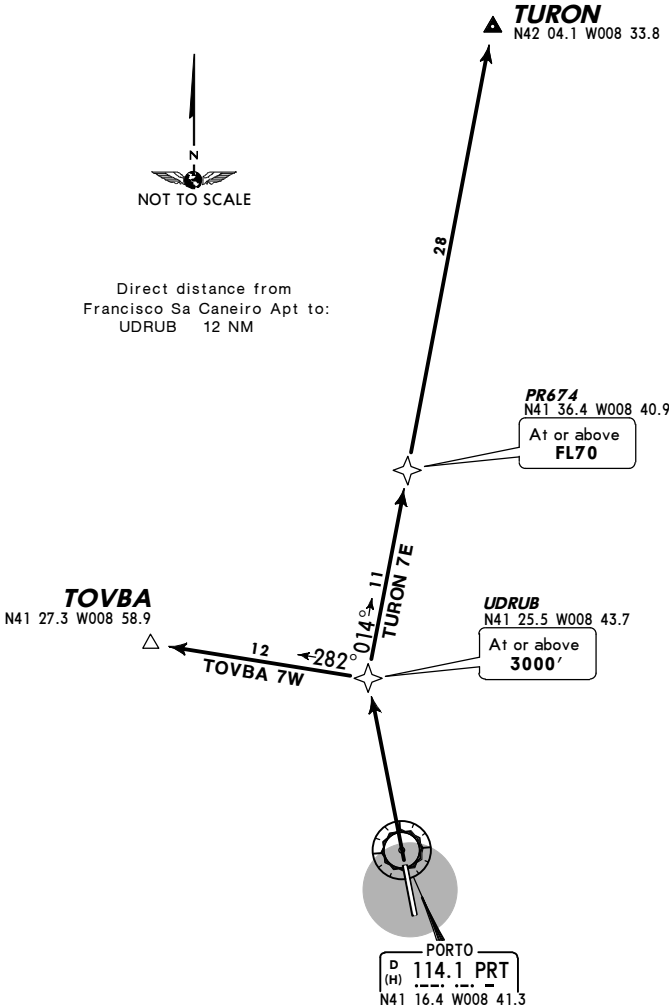


Initial climb clearance FL70	
SID	ROUTING
TOVBA 7W	Climb to UDRUB, turn LEFT to TOVBA.
TURON 7E	Climb to UDRUB, turn RIGHT to PR674 (FL70+) - TURON.

LPPR/OPO
FRANCISCO SA CARNEIRO


JEPPESSEN
26 DEC 14 (10-3B) Eff 8 Jan

PORTO, PORTUGAL
RNAV SID

PORTO Approach 121.1	Apt Elev 227'	Trans level: By ATC Trans alt: 4000' 1. Contact PORTO Approach after take-off. 2. SIDs are also noise abatement routings. 3. RADAR vectoring involving deviations from SID may be used by PORTO Approach to expedite traffic. 4. If unable to comply with FMS RNAV SIDs advise ATC. 5. Traffic unable to pass over or abeam XAPIM at or above 3000' shall advise ATC.
----------------------------	------------------	---

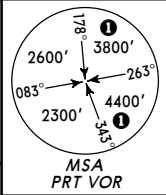

BELDU 7L [BELD7L], LAVPA 7R [LAVP7R]
MANIK 9R [MANI9R], PESUL 7L [PESU7L]
RWY 17 RNAV DEPARTURES

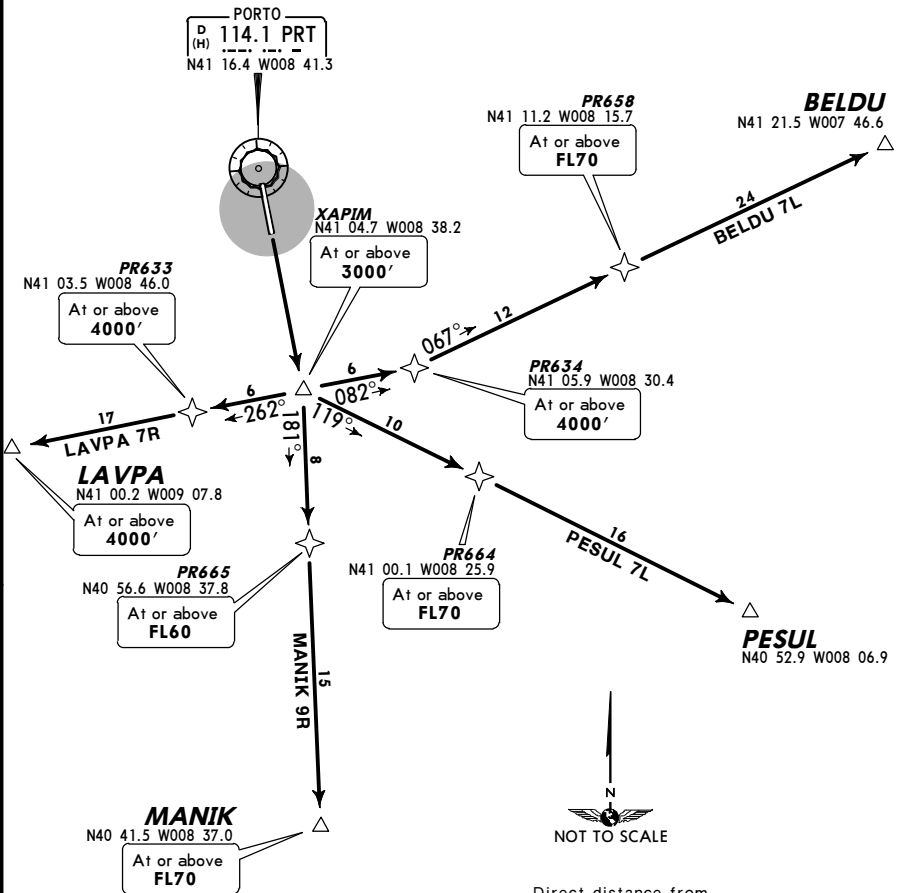

Direct distance from
Francisco Sa Caneiro Apt to:
XAPIM 10 NM

Initial climb clearance FL70	
SID	ROUTING
BELDU 7L	Climb to XAPIM, turn LEFT to PR634 (4000'+) - PR658 (FL70+) - BELDU.
LAVPA 7R	Climb to XAPIM, turn RIGHT to PR633 (4000'+) - LAVPA (4000'+).
MANIK 9R	Climb to XAPIM, turn RIGHT to PR665 (FL60+) - MANIK (FL70+).
PESUL 7L	Climb to XAPIM, turn LEFT to PR664 (FL70+) - PESUL.

LPPR/OPO
FRANCISCO SA CARNEIRO


JEPPESSEN
26 DEC 14 (10-3C) Eff 8 Jan

PORTO, PORTUGAL
RNAV SID

PORTO
Approach
121.1


Apt Elev
227'

Trans level: By ATC Trans alt: 4000'
1. Contact PORTO Approach after take-off.
2. SIDs are also noise abatement routings.
3. RADAR vectoring involving deviations from SID may be used by PORTO Approach to expedite traffic.
4. If unable to comply with FMS RNAV SIDs advise ATC.
5. Traffic unable to pass over or abeam XAPIM at or above 3000' shall advise ATC.

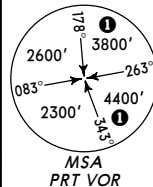

① 3000' within
20 NM

**TURON 7L [TURO7L]
TURON 7R [TURO7R]
RWY 17 RNAV DEPARTURES**

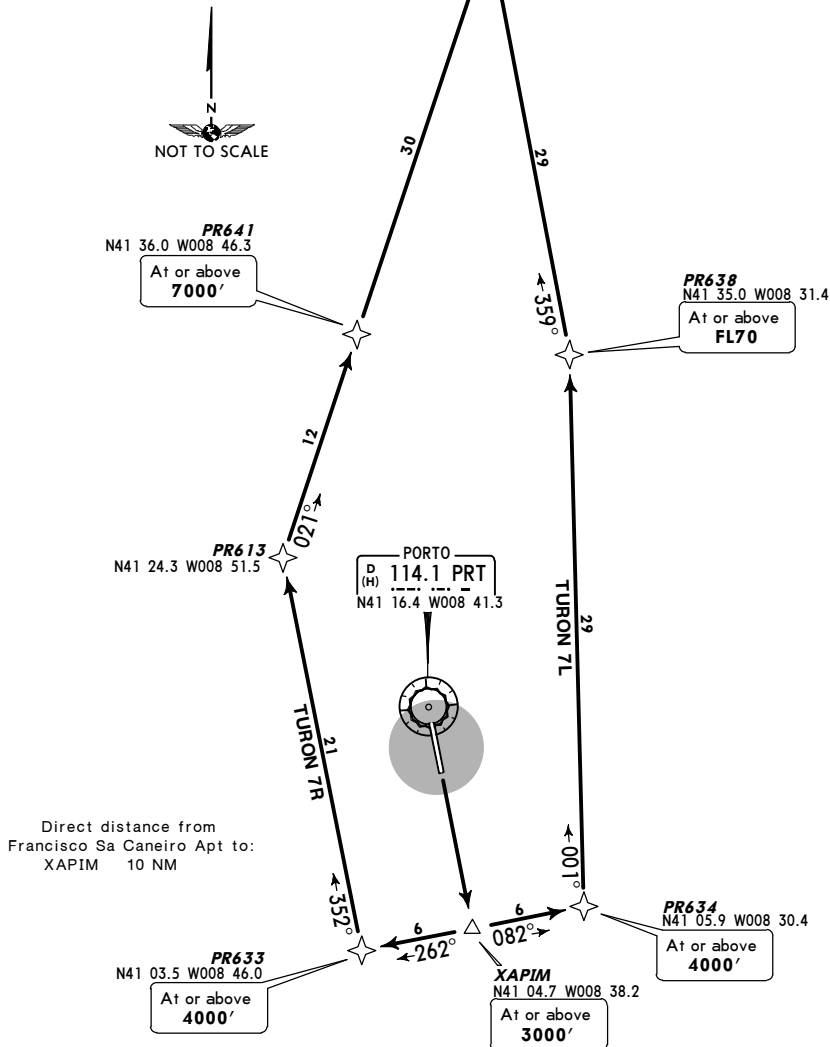

Initial climb clearance **FL70**

SID	ROUTING
TURON 7L	Climb to XAPIM, turn LEFT to PR634 (4000'+) - PR638 (FL70+) - TURON.
TURON 7R	Climb to XAPIM, turn RIGHT to PR633 (4000'+) - PR613 - PR641 (7000'+) - TURON.

LPPR/OPO
FRANCISCO SA CARNEIRO

26 DEC 14

JEPPesen

10-3D

Eff 8 Jan


PORTO, PORTUGAL

SID

PORTO Approach
121.1

Apt Elev
227'

Trans level: By ATC Trans alt: 4000'
1. Contact PORTO Approach after take-off.
2. SIDs are also minimum noise routings.
3. RADAR vectoring involving deviations from
SID may be used by PORTO Approach to
expedite traffic.

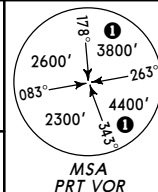


① 3000' within
20 NM

BELDU 4N [BELD4N]
MANIK 4N [MANI4N]
TURON 4N [TURO4N]
RWY 35 DEPARTURES

Direct distance from
Francisco Sa Carneiro Apt to:

BELDU	41 NM
MANIK	33 NM
TURON	50 NM

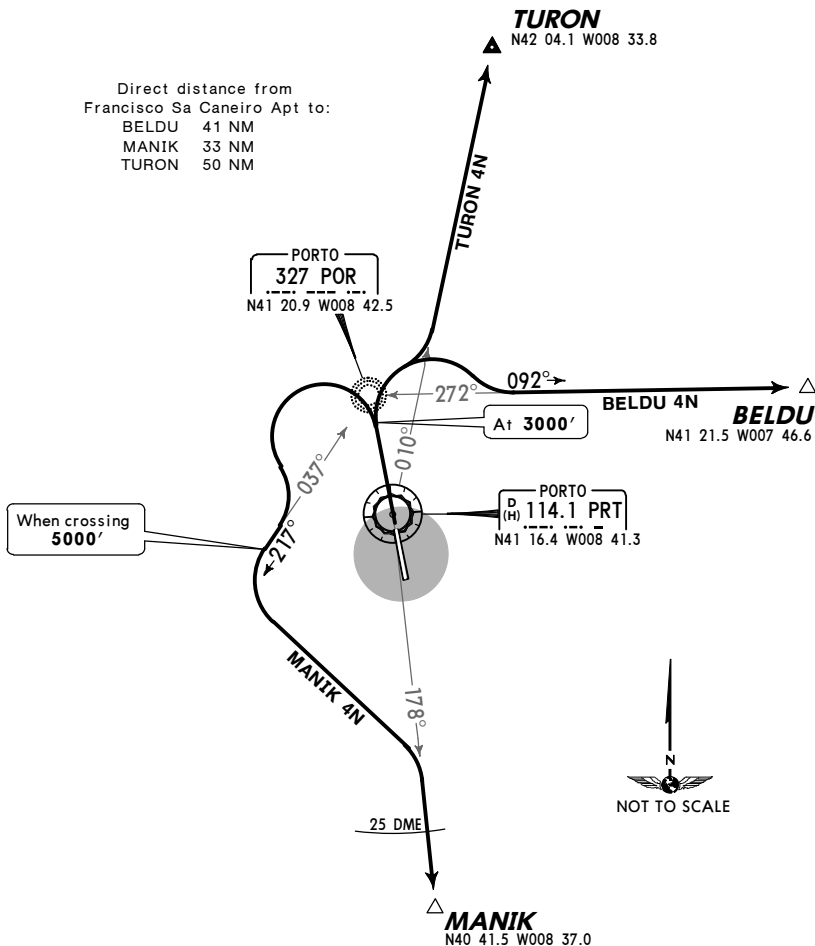

Initial climb clearance **FL70**

SID	ROUTING
BELDU 4N	Climb straight ahead to 3000', turn RIGHT, intercept 092° bearing from POR to BELDU.
MANIK 4N	Climb straight ahead to 3000', turn LEFT, intercept 217° bearing from POR, when crossing 5000' turn LEFT, intercept PRT R-178 within PRT 25 DME to MANIK.
TURON 4N	Climb straight ahead to 3000', turn RIGHT, intercept PRT R-010 to TURON.

LPPR/OP0

FRANCISCO SA CARNEIRO

26 DEC 14

JEPPesen

10-3E

Eff 8 Jan


PORTO, PORTUGAL

SID

PORTO Approach
121.1

Apt Elev
227'

Trans level: By ATC Trans alt: 4000'
1. Contact PORTO Approach after take-off.
2. SIDs are also minimum noise routings.
3. RADAR vectoring involving deviations from
SID may be used by PORTO Approach to
expedite traffic.
4. Traffic unable to pass abeam PG at or above
3000' shall advise ATS

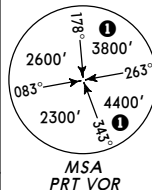


BELDU 4S [BELD4S]
MANIK 4S [MANI4S]
TURON 4S [TURO4S]
RWY 17 DEPARTURES

TURON
N42 04.1 W008 33.8

① 3000' within
20 NM

Direct distance from
Francisco Sa Carneiro Apt to:
BELDU 41 NM
MANIK 33 NM
TURON 50 NM

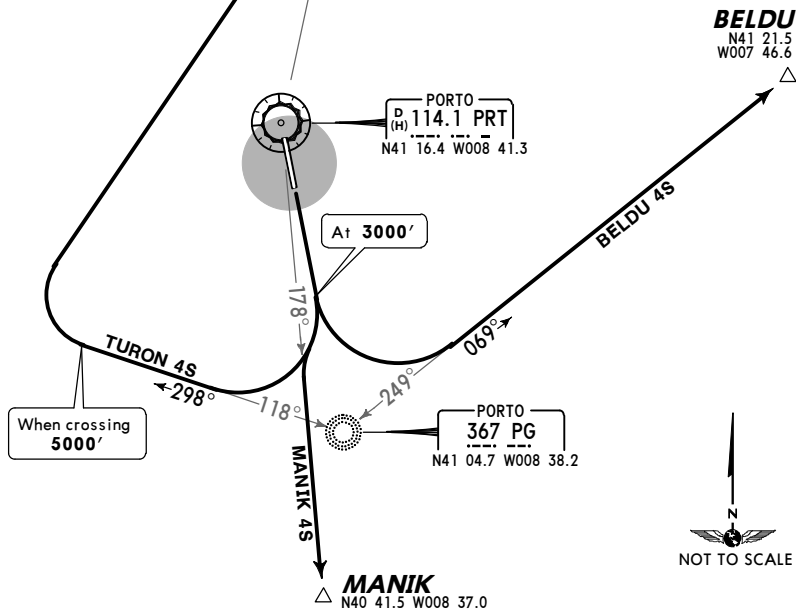

Initial climb clearance **FL70**


SID	ROUTING
BELDU 4S	Climb straight ahead to 3000', turn LEFT, intercept 069° bearing from PG to BELDU.
MANIK 4S	Climb straight ahead to 3000', turn RIGHT, intercept PRT R-178 to MANIK.
TURON 4S	Climb straight ahead to 3000', turn RIGHT, intercept 298° bearing from PG, when crossing 5000' turn RIGHT, intercept PRT R-010 to TURON.

LPPR/OPO
Apt Elev **227'**
N41 14.1 W008 40.7

JEPPesen

26 DEC 14 **(10-9)** Eff 8 Jan

PORTO, PORTUGAL
FRANCISCO SA CARNEIRO

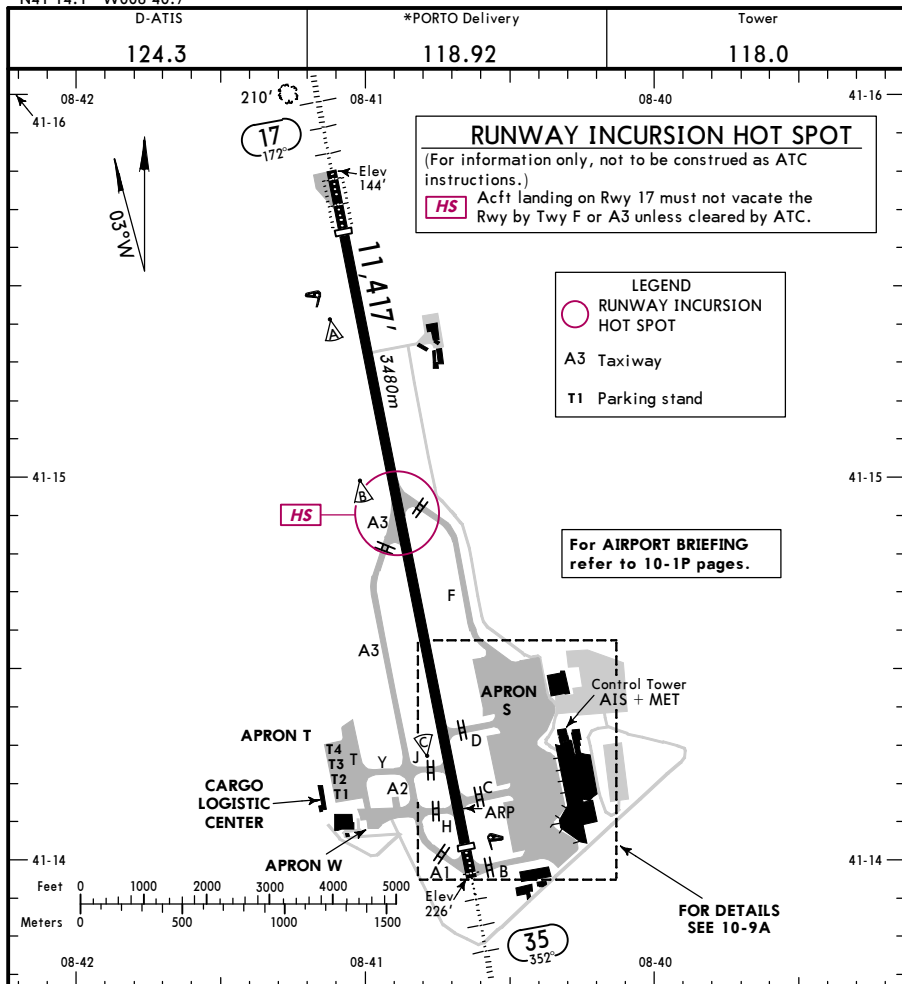

ADDITIONAL RUNWAY INFORMATION

RWY					USABLE LENGTHS		TAKE-OFF	WIDTH
					Threshold	Glide Slope		
17	HIRL(60m) CL(15m) HIALS-II TDZ PAPI-L (2.7°)	RVR	10,433'	3180m	9425'	2873m	1	148' 45m
35	HIRL(60m) CL(15m) HIALS PAPI-L (3.0°)	RVR	10,925'	3330m				

1 TAKE-OFF RUN AVAILABLE

RWY 17:

From RWY head 11,417' (3480m)
twy F int 6234' (1900m)
twy A3 int 5906' (1800m)

RWY 35:

From RWY head 11,417' (3480m)
twy C/H int 10,236' (3120m)
twy J int 9678' (2950m)
twy D int 9121' (2780m)

Standard

TAKE-OFF 1

LVP must be in Force					
Approved Operators					
HIRL, CL & mult. RVR req	RL, CL & mult. RVR req	RL & CL	RCLM (DAY only) or RL	RCLM (DAY only) or RL	NIL (DAY only)
A	125m	150m	200m	250m	400m 500m
C					
D	150m	200m	250m	300m	

1 Operators applying U.S. Ops Specs: CL required below 300m; approved HUD required below 150m.

LPPR/OPO

JEPPESSEN


PORTO, PORTUGAL

26 DEC 14

10-9A

Eff 8 Jan

FRANCISCO SA CARNEIRO

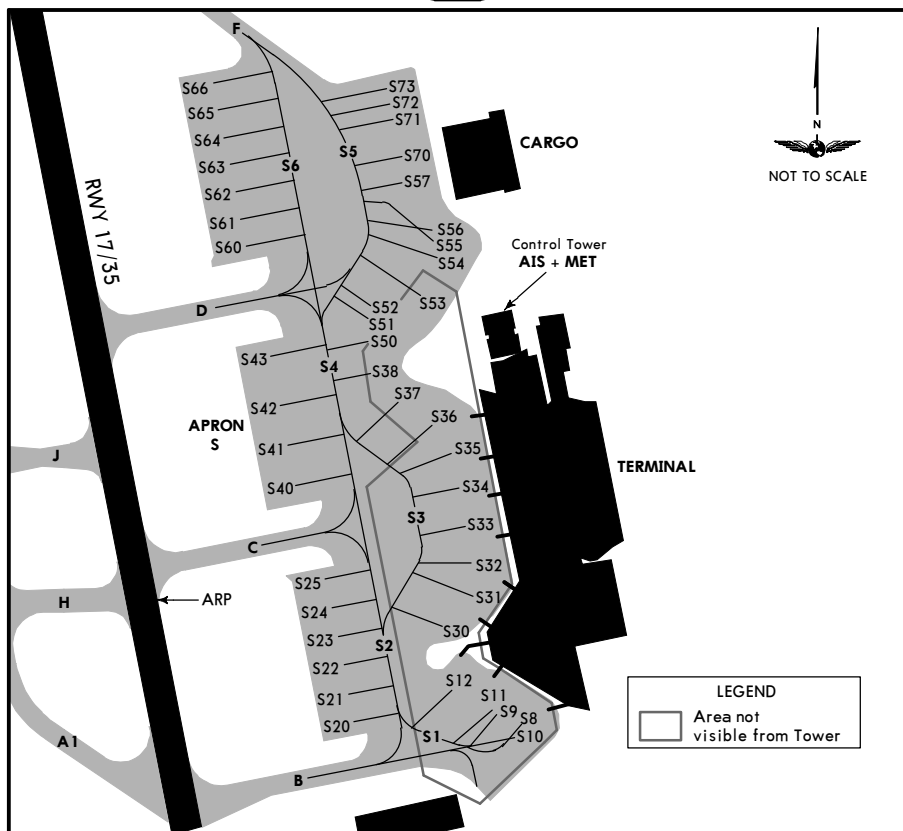

INS COORDINATES

STAND No.	COORDINATES	ELEV	STAND No.	COORDINATES	ELEV
S8	N41 14.0 W008 40.3	236	S56, S57	N41 14.4 W008 40.4	236
S9	N41 14.1 W008 40.3	235	S60	N41 14.4 W008 40.6	226
S10	N41 14.0 W008 40.3	236	S61, S62	N41 14.4 W008 40.6	225
S11	N41 14.1 W008 40.3	235	S63, S64	N41 14.5 W008 40.6	225
S12	N41 14.1 W008 40.4	233	S65	N41 14.5 W008 40.6	226
S20	N41 14.0 W008 40.5	226	S66	N41 14.5 W008 40.6	225
S21 thru S25	N41 14.1 W008 40.5	226	S70 thru S73	N41 14.5 W008 40.4	236
S30	N41 14.1 W008 40.4	234	T1	N41 14.2 W008 41.1	204
S31	N41 14.1 W008 40.3	236	T2	N41 14.2 W008 41.1	202
S32 thru S35	N41 14.2 W008 40.3	236	T3	N41 14.3 W008 41.1	201
S36	N41 14.3 W008 40.4	236	T4	N41 14.3 W008 41.1	200
S37, S38	N41 14.3 W008 40.4	233			
S40, S41	N41 14.2 W008 40.5	226			
S42, S43	N41 14.3 W008 40.6	226			
S50 thru S52	N41 14.3 W008 40.4	233			
S53	N41 14.3 W008 40.4	236			
S54, S55	N41 14.4 W008 40.4	237			

CHANGES: None.

© JEPPESSEN, 2000, 2011. ALL RIGHTS RESERVED.

LPPR/OPO

JEPPesen

7 JUL 06

(10-9B)

PORTO, PORTUGAL
FRANCISCO SA CARNEIRO


APIS (AIRCRAFT PARKING AND INFORMATION SYSTEM)

Display indicating: Company, "ETD", "UTC", ACFT type, "SLOW", "STOP", "OK", "CHCK" and "TOO FAR".


Display indicating: Flight number, time, ACFT series, "STOP", "ON" (chocks) and "DOWN".

Centerline beacon side-in guidance.


Closing-rate information. Full closing rate thermometer indicates at least 46'/14m to stop position.

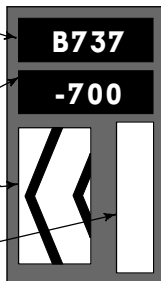

Turn LEFT

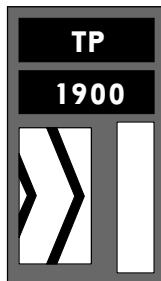

Turn RIGHT

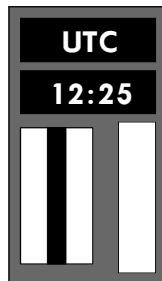

On centerline

PILOT INSTRUCTIONS

1. Follow TWY lead-in line and adjust according to the directions of the centerline beacon side-in guidance.
2. Check correct ACFT type is flashing and that centerline guidance and closing rate thermometer is activated. The flight number may also be presented.
3. Do not enter the stand if display presents STOP or wrong ACFT type.
4. Approximately 46'/14m before STOP, flight number will disappear if this is presented.
5. 62'/19m before STOP, ACFT type goes steady. If speed is too high, SLOW DOWN can be shown.
6. Full closing rate thermometer indicates at least 46'/14m to STOP. When ACFT has less than 46'/14m to STOP thermometer starts to move from bottom to top.
7. When stop position is reached, display indicates STOP and if ACFT is parked correctly, display indicates also OK.
8. If ACFT overshoots the limit for correct parking, display indicates TOO FAR. Push-back shall be necessary.
9. Displays and indicators automatically shut down after some seconds. After ON BLOCK, display can indicate UTC time and CHCK ON (chocks on).
10. 20 minutes before departure, flight number and ETD will be presented. The ETD is based on UTC time.


LPPR/OPO
FRANCISCO SA CARNEIRO

26 DEC 14
Eff 8 Jan

JEPPESSEN
11-1

MISSED APCH CLIMB
GRAD MIM 4.9%

PORTO, PORTUGAL
ILS Rwy 17

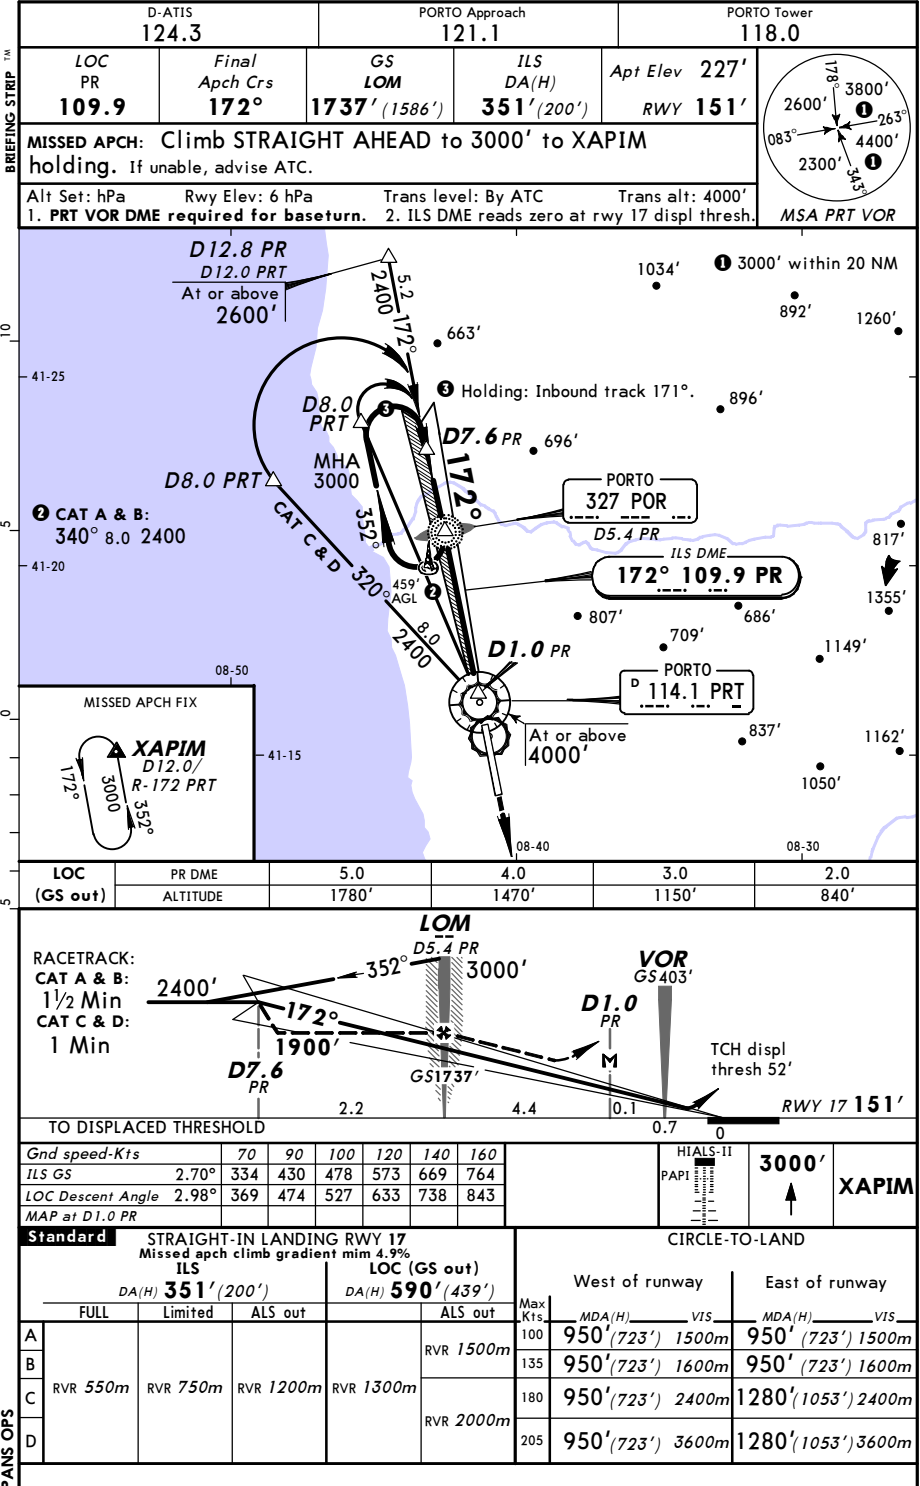


LPPR/OPO
FRANCISCO SA CARNEIRO

26 DEC 14
Eff 8 Jan

JEPPesen
11-1A MISSED APCH CLIMB
GRAD MIN 4.9%

PORTO, PORTUGAL
CAT II ILS Rwy 17

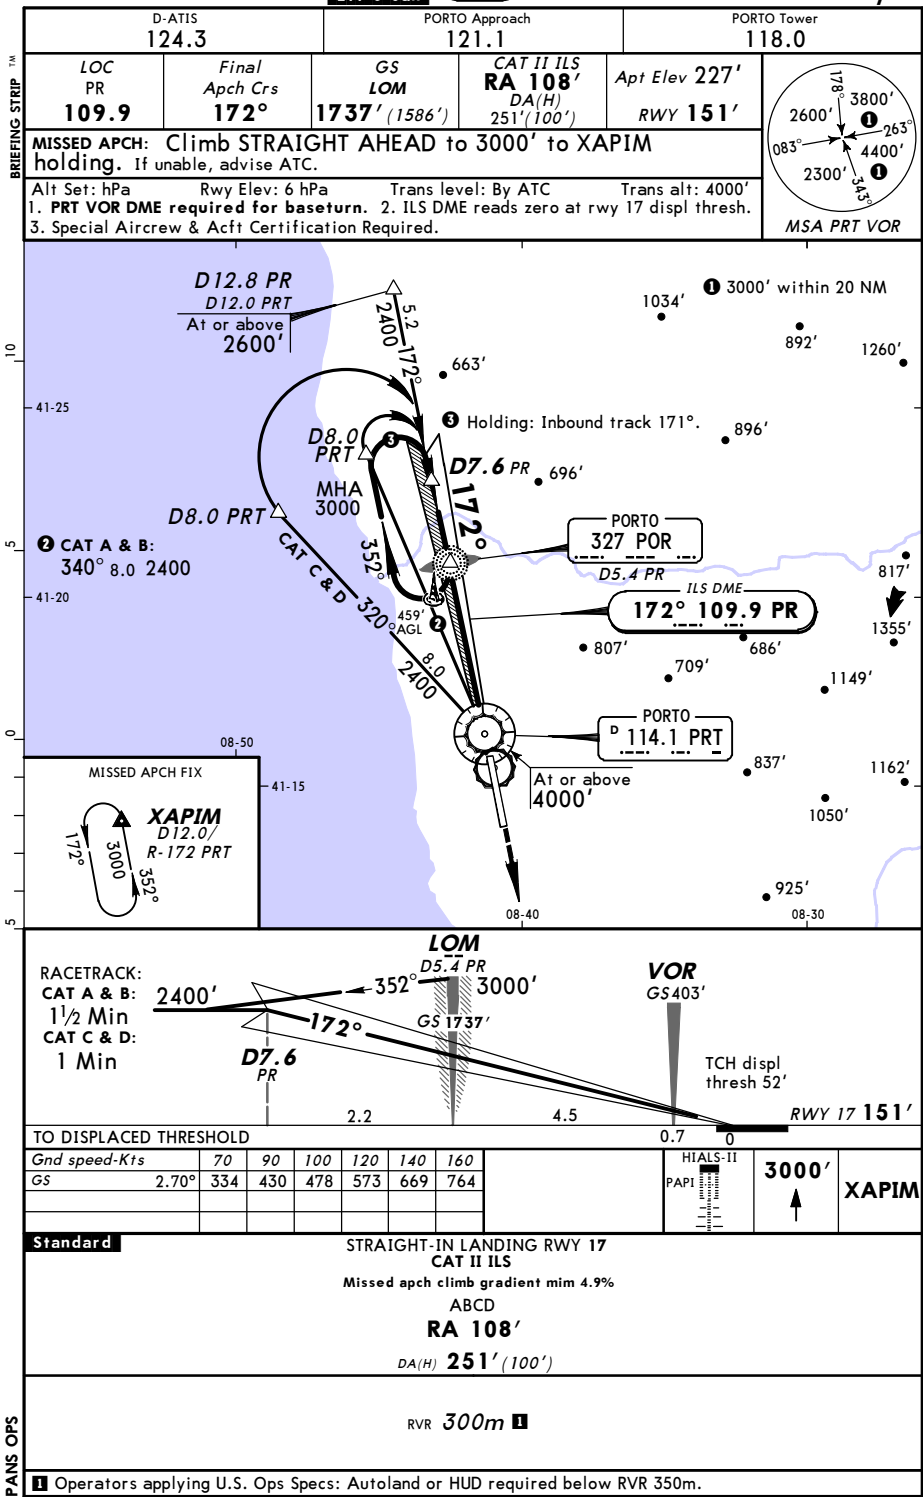


Standard			STRAIGHT-IN LANDING RWY 17		CIRCLE-TO-LAND			
			Missed apch climb gradient min 4.9%					
DA(H) 590' (439')			ALS out		West of runway		East of runway	
					Max Kts.	MDA(H) _____ VIS _____	MDA(H) _____ VIS _____	
A	RVR 1300m		RVR 1500m		100	950' (723') 1500m	950' (723') 1500m	
B					135	950' (723') 1600m	950' (723') 1600m	
C			RVR 2000m		180	950' (723') 2400m	1280' (1053') 2400m	
D					205	950' (723') 3600m	1280' (1053') 3600m	

© JEPPESEN, 2000, 2014. ALL RIGHTS RESERVED.

LPPR/OPO
FRANCISCO SA CARNEIRO

JEPPESEN
7 NOV 14 (13-2) Eff 13 Nov

PORTO, PORTUGAL
VOR Rwy 35

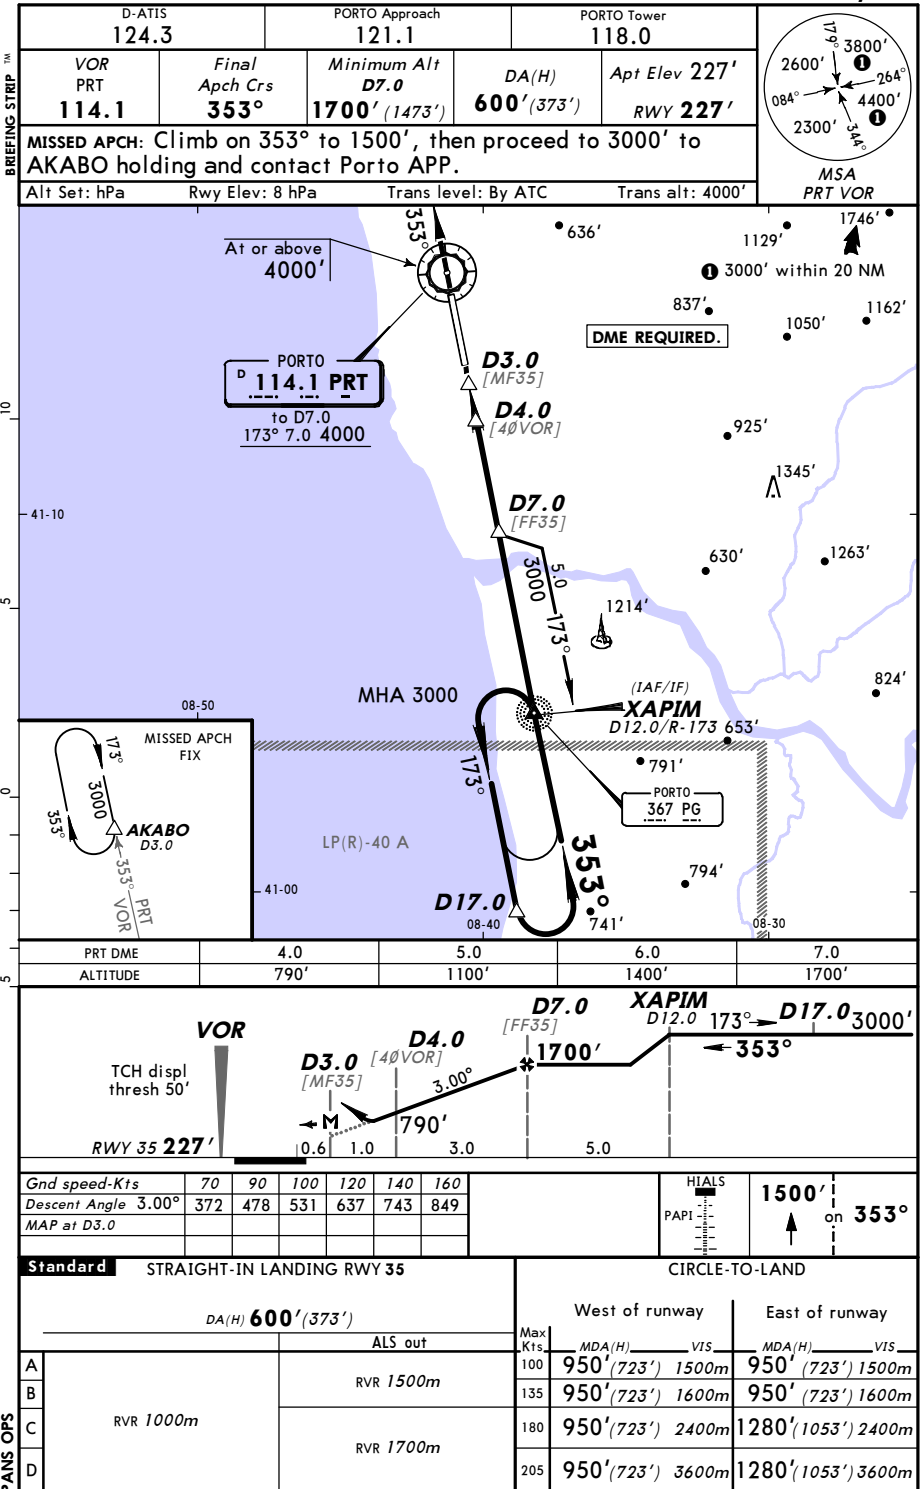


LPPR/OPO
FRANCISCO SA CARNEIRO

7 MAY 10 (16-1)

MISSED APCH CLIMB
GRAD MIM 4.9%

PORTO, PORTUGAL
NDB Rwy 17

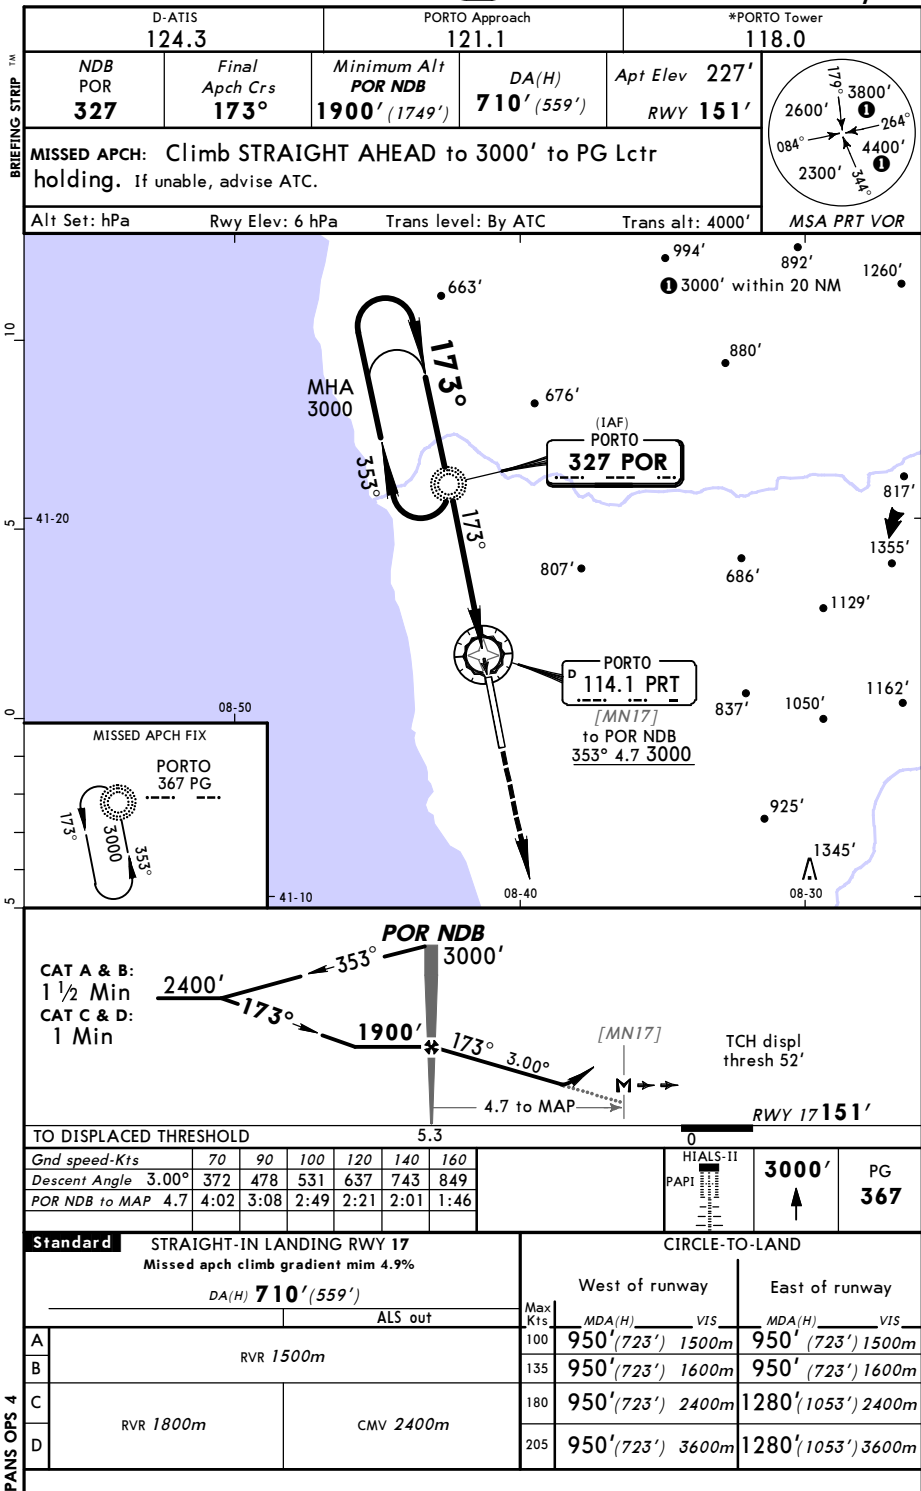

LPPR/OPO
FRANCISCO SA CARNEIRO

7 MAY 10 16-2

PORTO, PORTUGAL
LOCATOR Rwy 35

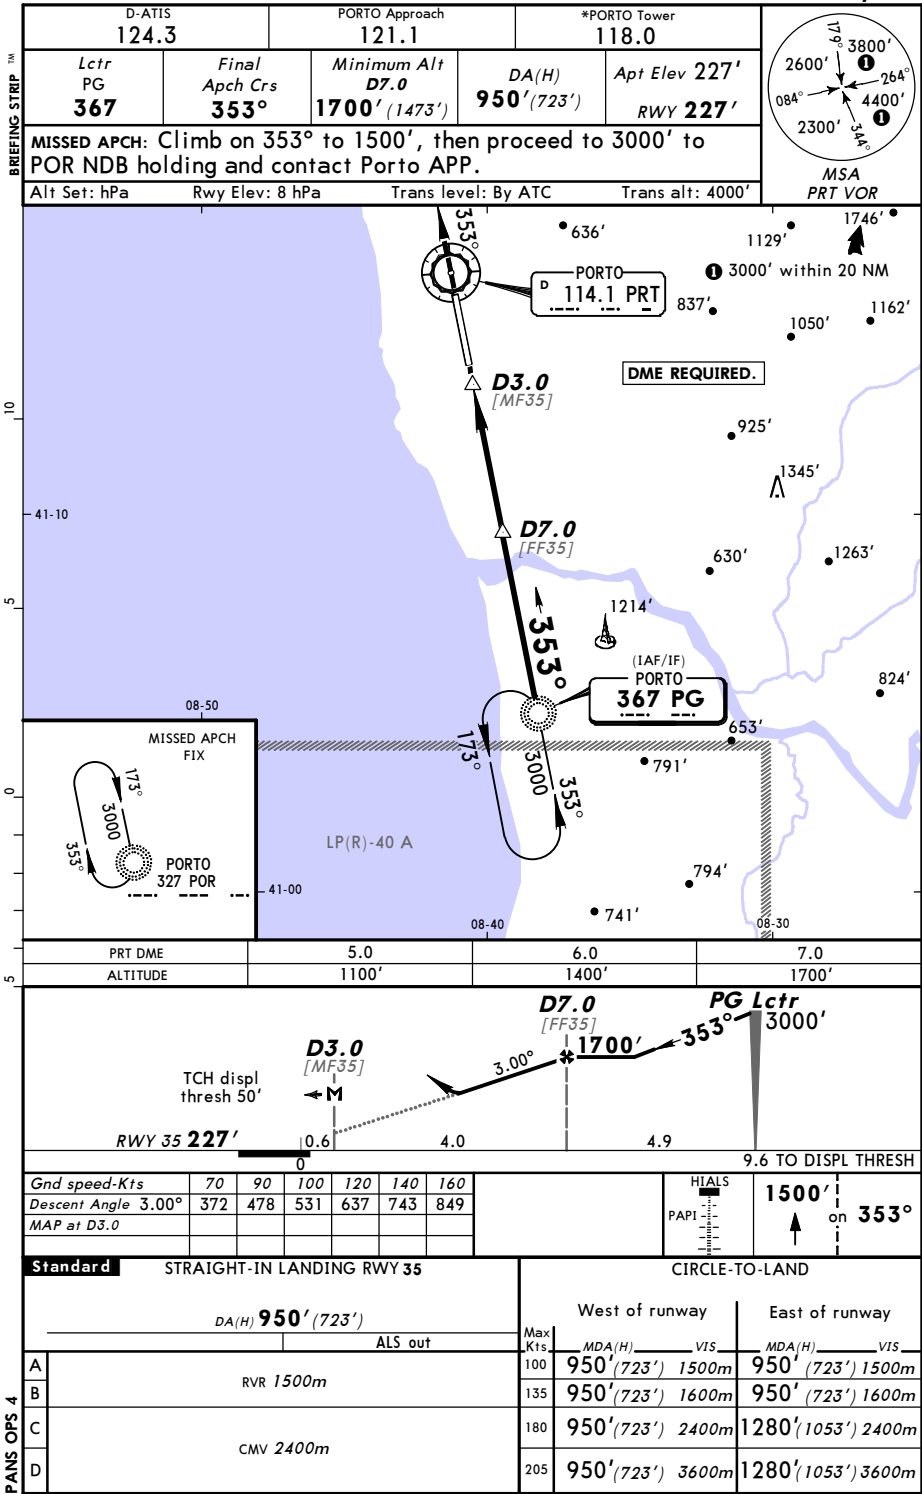


Chart changes since cycle 12-2016

ADD = added chart, REV = revised chart, DEL = deleted chart.
ACT PROCEDURE IDENT INDEX REV DATE EFF DATE

PORTO, (FRANCISCO SA CARNEIRO - LPPR)

TERMINAL CHART CHANGE NOTICES

No Chart Change Notices for Airport LPPR